

FUTURE BRIDGELAND DEVELOPMENT

(FUTURE)  
SECTION 36  
(THREE LOTS TOTAL)

SECTION 11

PARK

FENCE LEGEND



SPECIFIED DRIVEWAY LOCATIONS

6' HT. DOUBLE SIDED WOOD FENCE

BRICK THIN WALL


5' TUBE STEEL FENCING

CORNER CLIP AT 45° (10'X10' OFFSET)

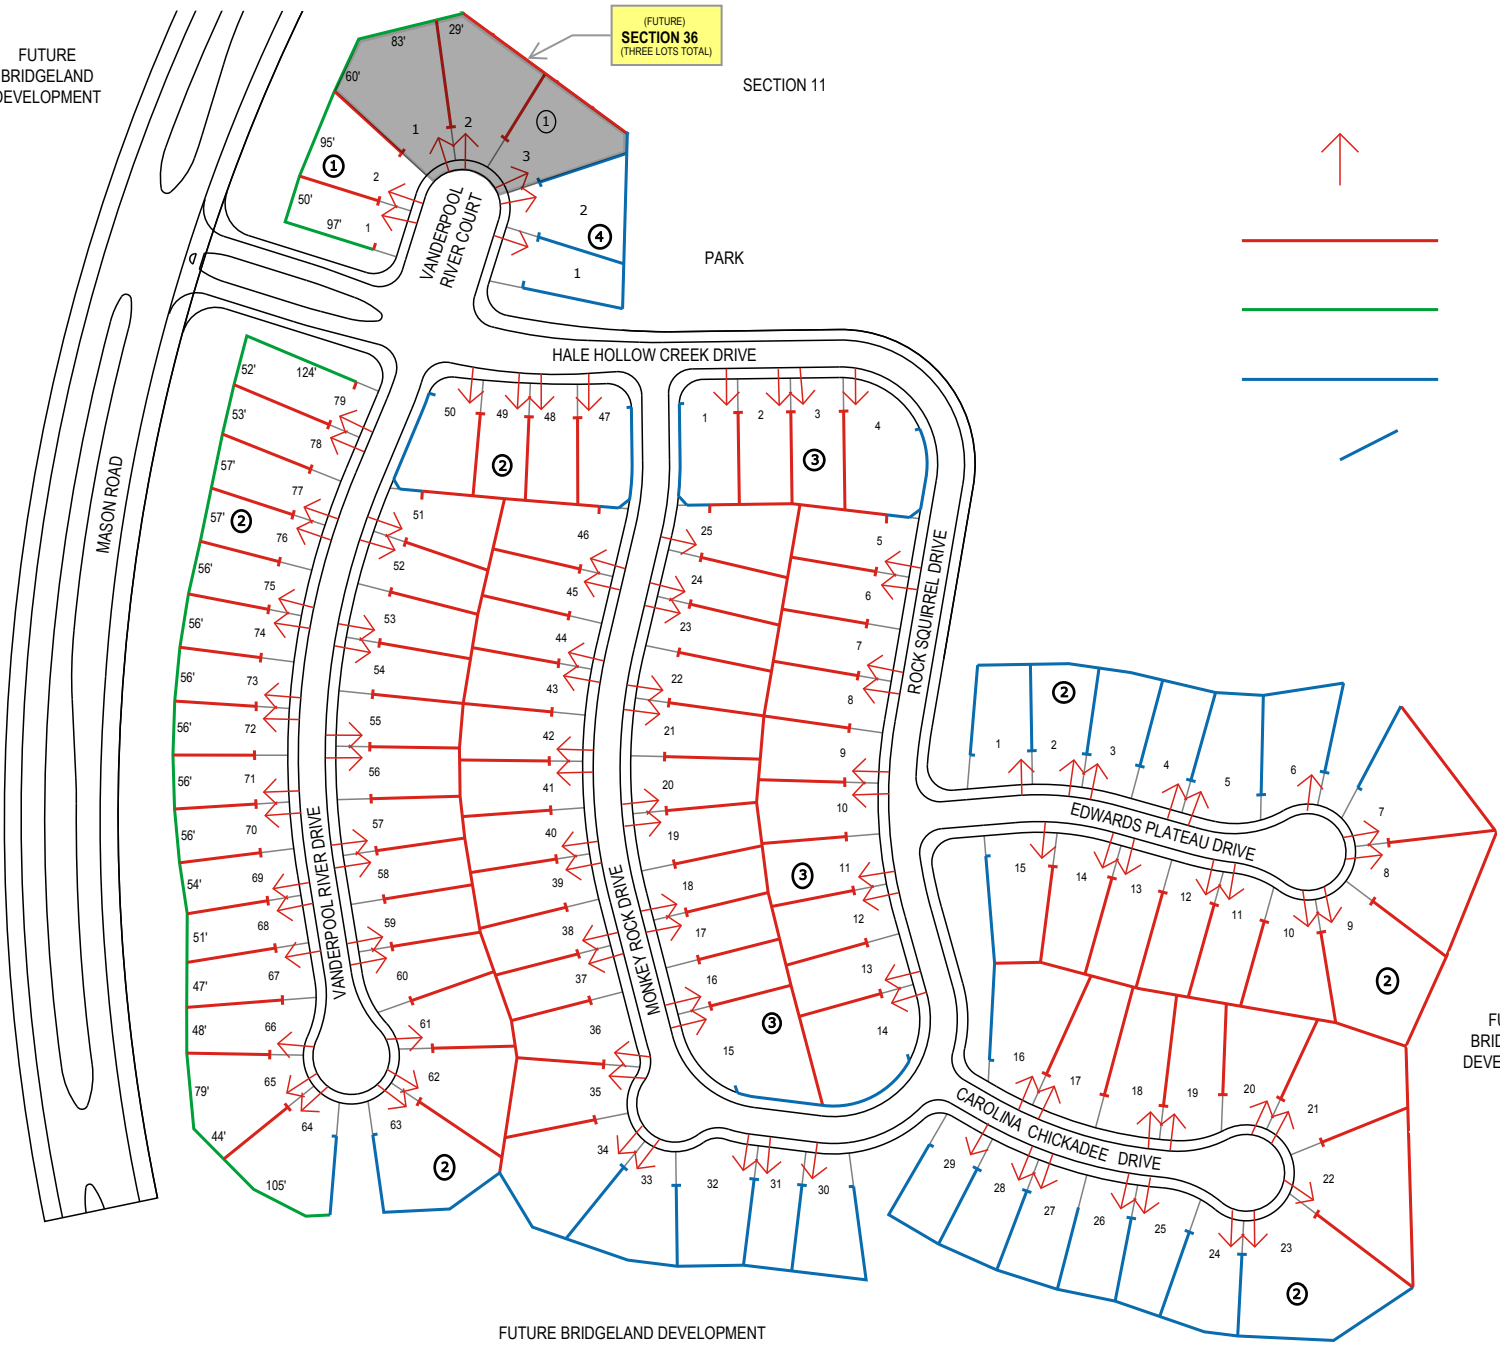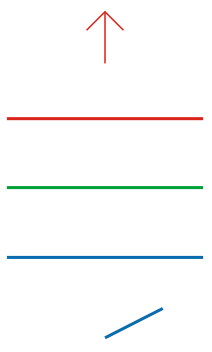

FUTURE BRIDGELAND DEVELOPMENT

KEY MAP

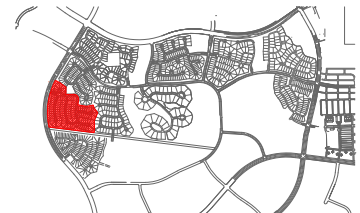

**BRIDGELAND**  
 PARKLAND VILLAGE - SECTION 12  
 FENCE LAYOUT