

SECTION 36
(THREE LOTS TOTAL)

FUTURE BRIDGELAND DEVELOPMENT

SECTION 11

PARK

FENCE LEGEND



SPECIFIED DRIVEWAY LOCATIONS

6' HT. DOUBLE SIDED WOOD FENCE

BRICK THIN WALL

5' TUBE STEEL FENCING

CORNER CLIP AT 45° (10'X10' OFFSET)

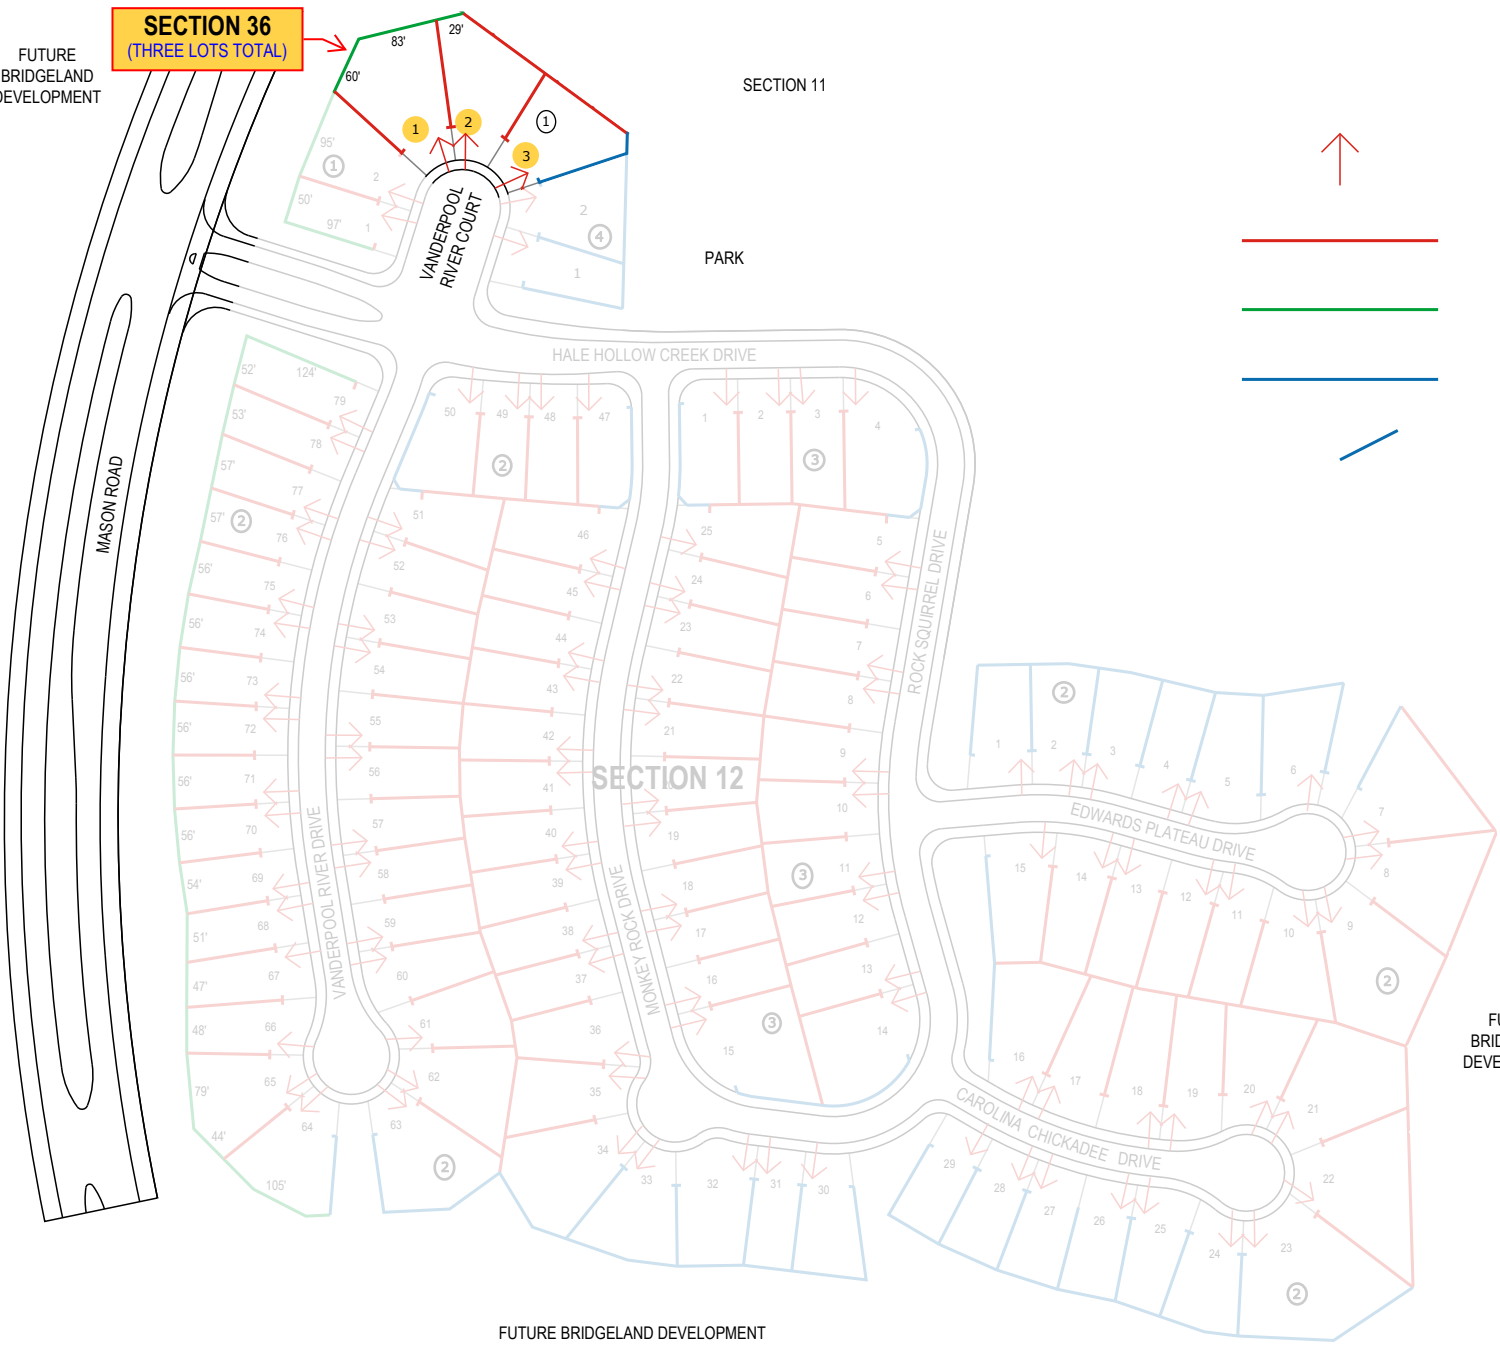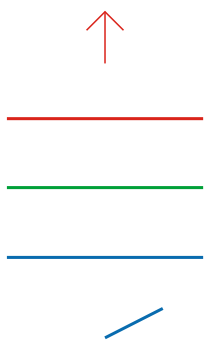

FUTURE BRIDGELAND DEVELOPMENT

FUTURE BRIDGELAND DEVELOPMENT

KEY MAP

