







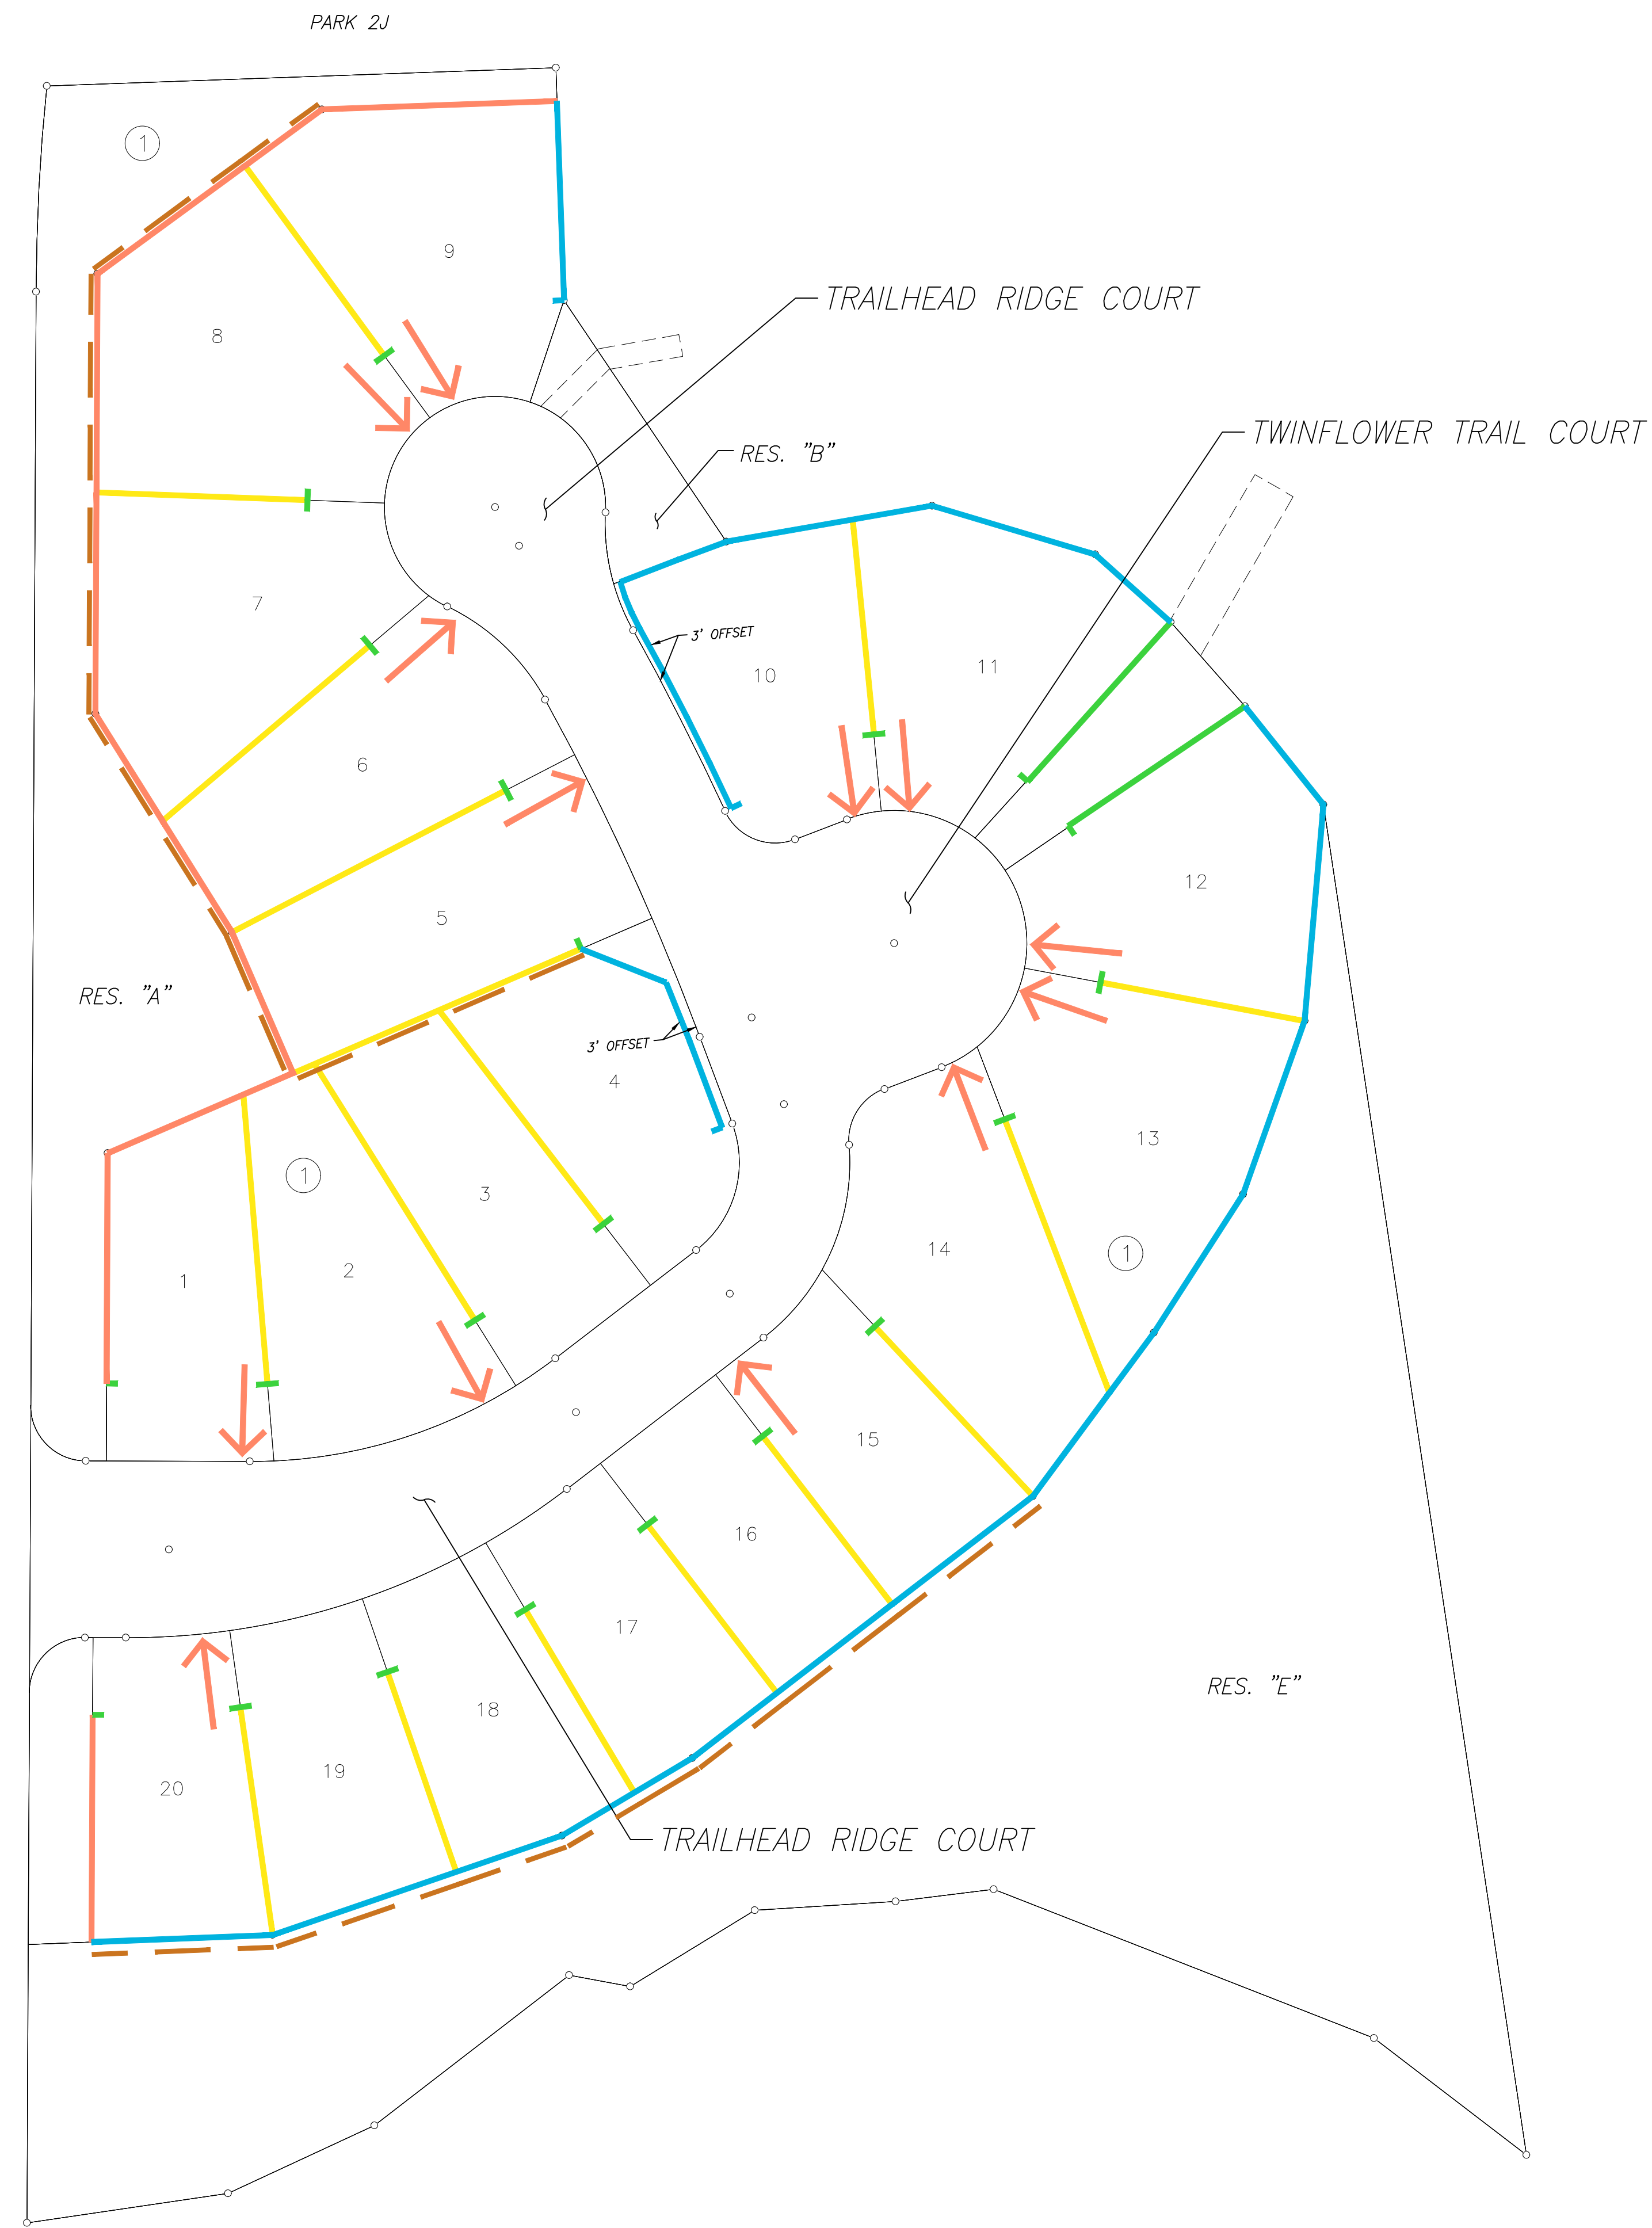


LEGEND

-  7' GOOD SIDE OUT FENCE WITH ROT BOARD AND CAPPED (DEVELOPER)
-  6' DOUBLE SIDED FENCE WITH ROT BOARD AND CAPPED (DEVELOPER)
-  6' GOOD SIDE OUT FENCE WITH ROT BOARD AND CAPPED (BUILDER)
-  6' GOOD NEIGHBOR FENCE WITH ROT BOARD (BUILDER)
-  5' TUBE METAL FENCING (BUILDER)
-  45-DEGREE ANGLED FENCE
-  LOCATION OF DRIVEWAY
-  RETAINING WALL (DEVELOPER)



The Woodlands Hills

EXHIBIT
 HF MANAGEMENT DEVELOPMENT COMPANY, LLC
 THE WOODLANDS HILLS SECTION 25
 FENCING & DRIVEWAY EXHIBIT

LJA Engineering, Inc.
 3600 W Sam Houston Parkway S Suite 600
 Houston, Texas 77042
 Phone 713.953.5200 Fax 713.953.5026
 FRN - F-1386

*Note: The intent of the driveway designation is to avoid conflict with but not limited to: streetlights, manholes, large inlets, radius of curbs, intersections, corners and neighborhood entrances.

Date: 15 Sep, 2022, 4:52pm; Path: I:\Projects\047A\0200\0225\exhibits\FENCING\TWH_SEC.25_Fencing_Exhibit.dwg