







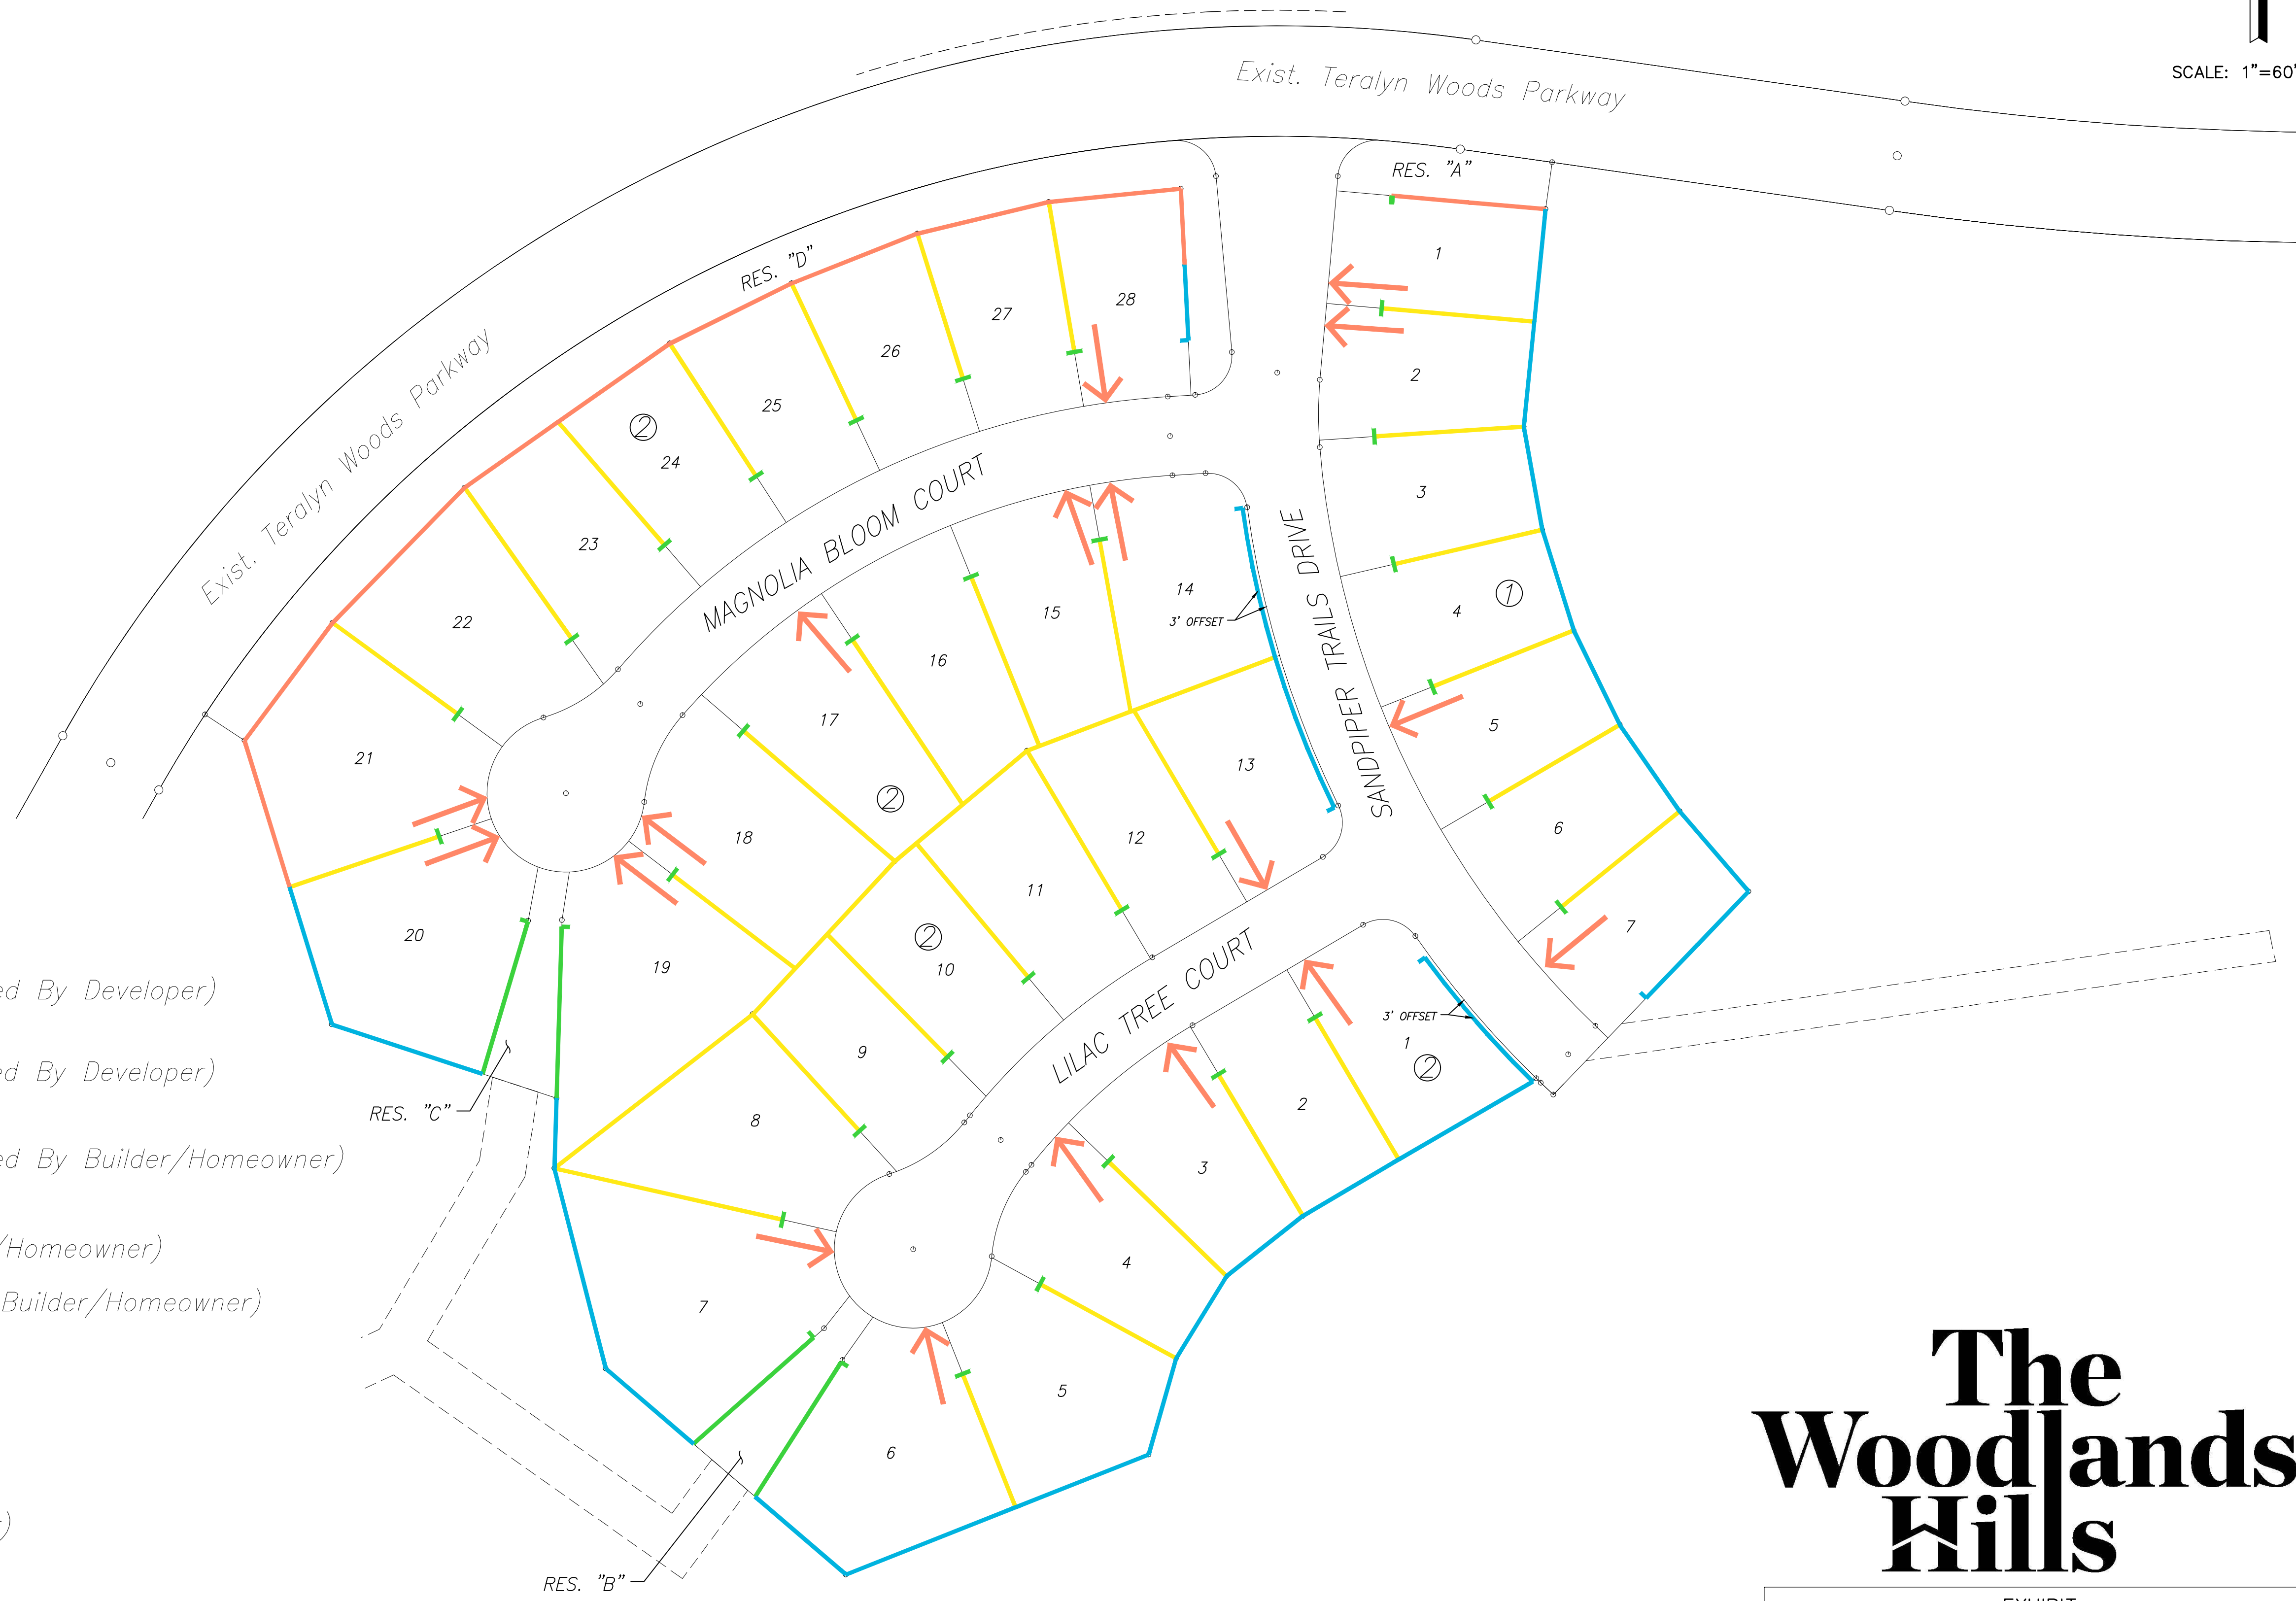


N
SCALE: 1"=60'

LEGEND

-  7' GOOD SIDE OUT FENCE WITH ROT BOARD AND CAPPED (To Be Installed By Developer)
-  6' DOUBLE SIDED FENCE WITH ROT BOARD AND CAPPED (To Be Installed By Developer)
-  6' GOOD SIDE OUT FENCE WITH ROT BOARD AND CAPPED (To Be Installed By Builder/Homeowner)
-  6' GOOD NEIGHBOR FENCE WITH ROT BOARD (To Be Installed By Builder/Homeowner)
-  5' TUBE METAL FENCING (To Be Installed By Builder/Homeowner)
-  45-DEGREE ANGLED FENCE
-  LOCATION OF DRIVEWAY
-  RETAINING WALL (To Be Installed By Developer)



The Woodlands Hills

EXHIBIT
 HF MANAGEMENT DEVELOPMENT COMPANY, LLC
 THE WOODLANDS HILLS SECTION 29
 FENCING & DRIVEWAY EXHIBIT

LJA Engineering, Inc.
 480 Wildwood Forest Dr Suite 250
 Spring, Texas 77380
 Phone 713.953.5200
 Fax 713.953.5026
 FRN - F-1386

*Note: The intent of the driveway designation is to avoid conflict with but not limited to: streetlights, manholes, large inlets, radius of curbs, intersections, corners and neighborhood entrances.
 *Note: Fence repair and maintenance are the responsibility of the property owner, not the installer.

Date/Time : Wed, 25 Oct 2023 5:35:59PM Path/Name : I:\Projects\047A\0200\0229\EXHIBITS\FENCING\TWR_SEC29_Fencing_Exhibit.dwg