


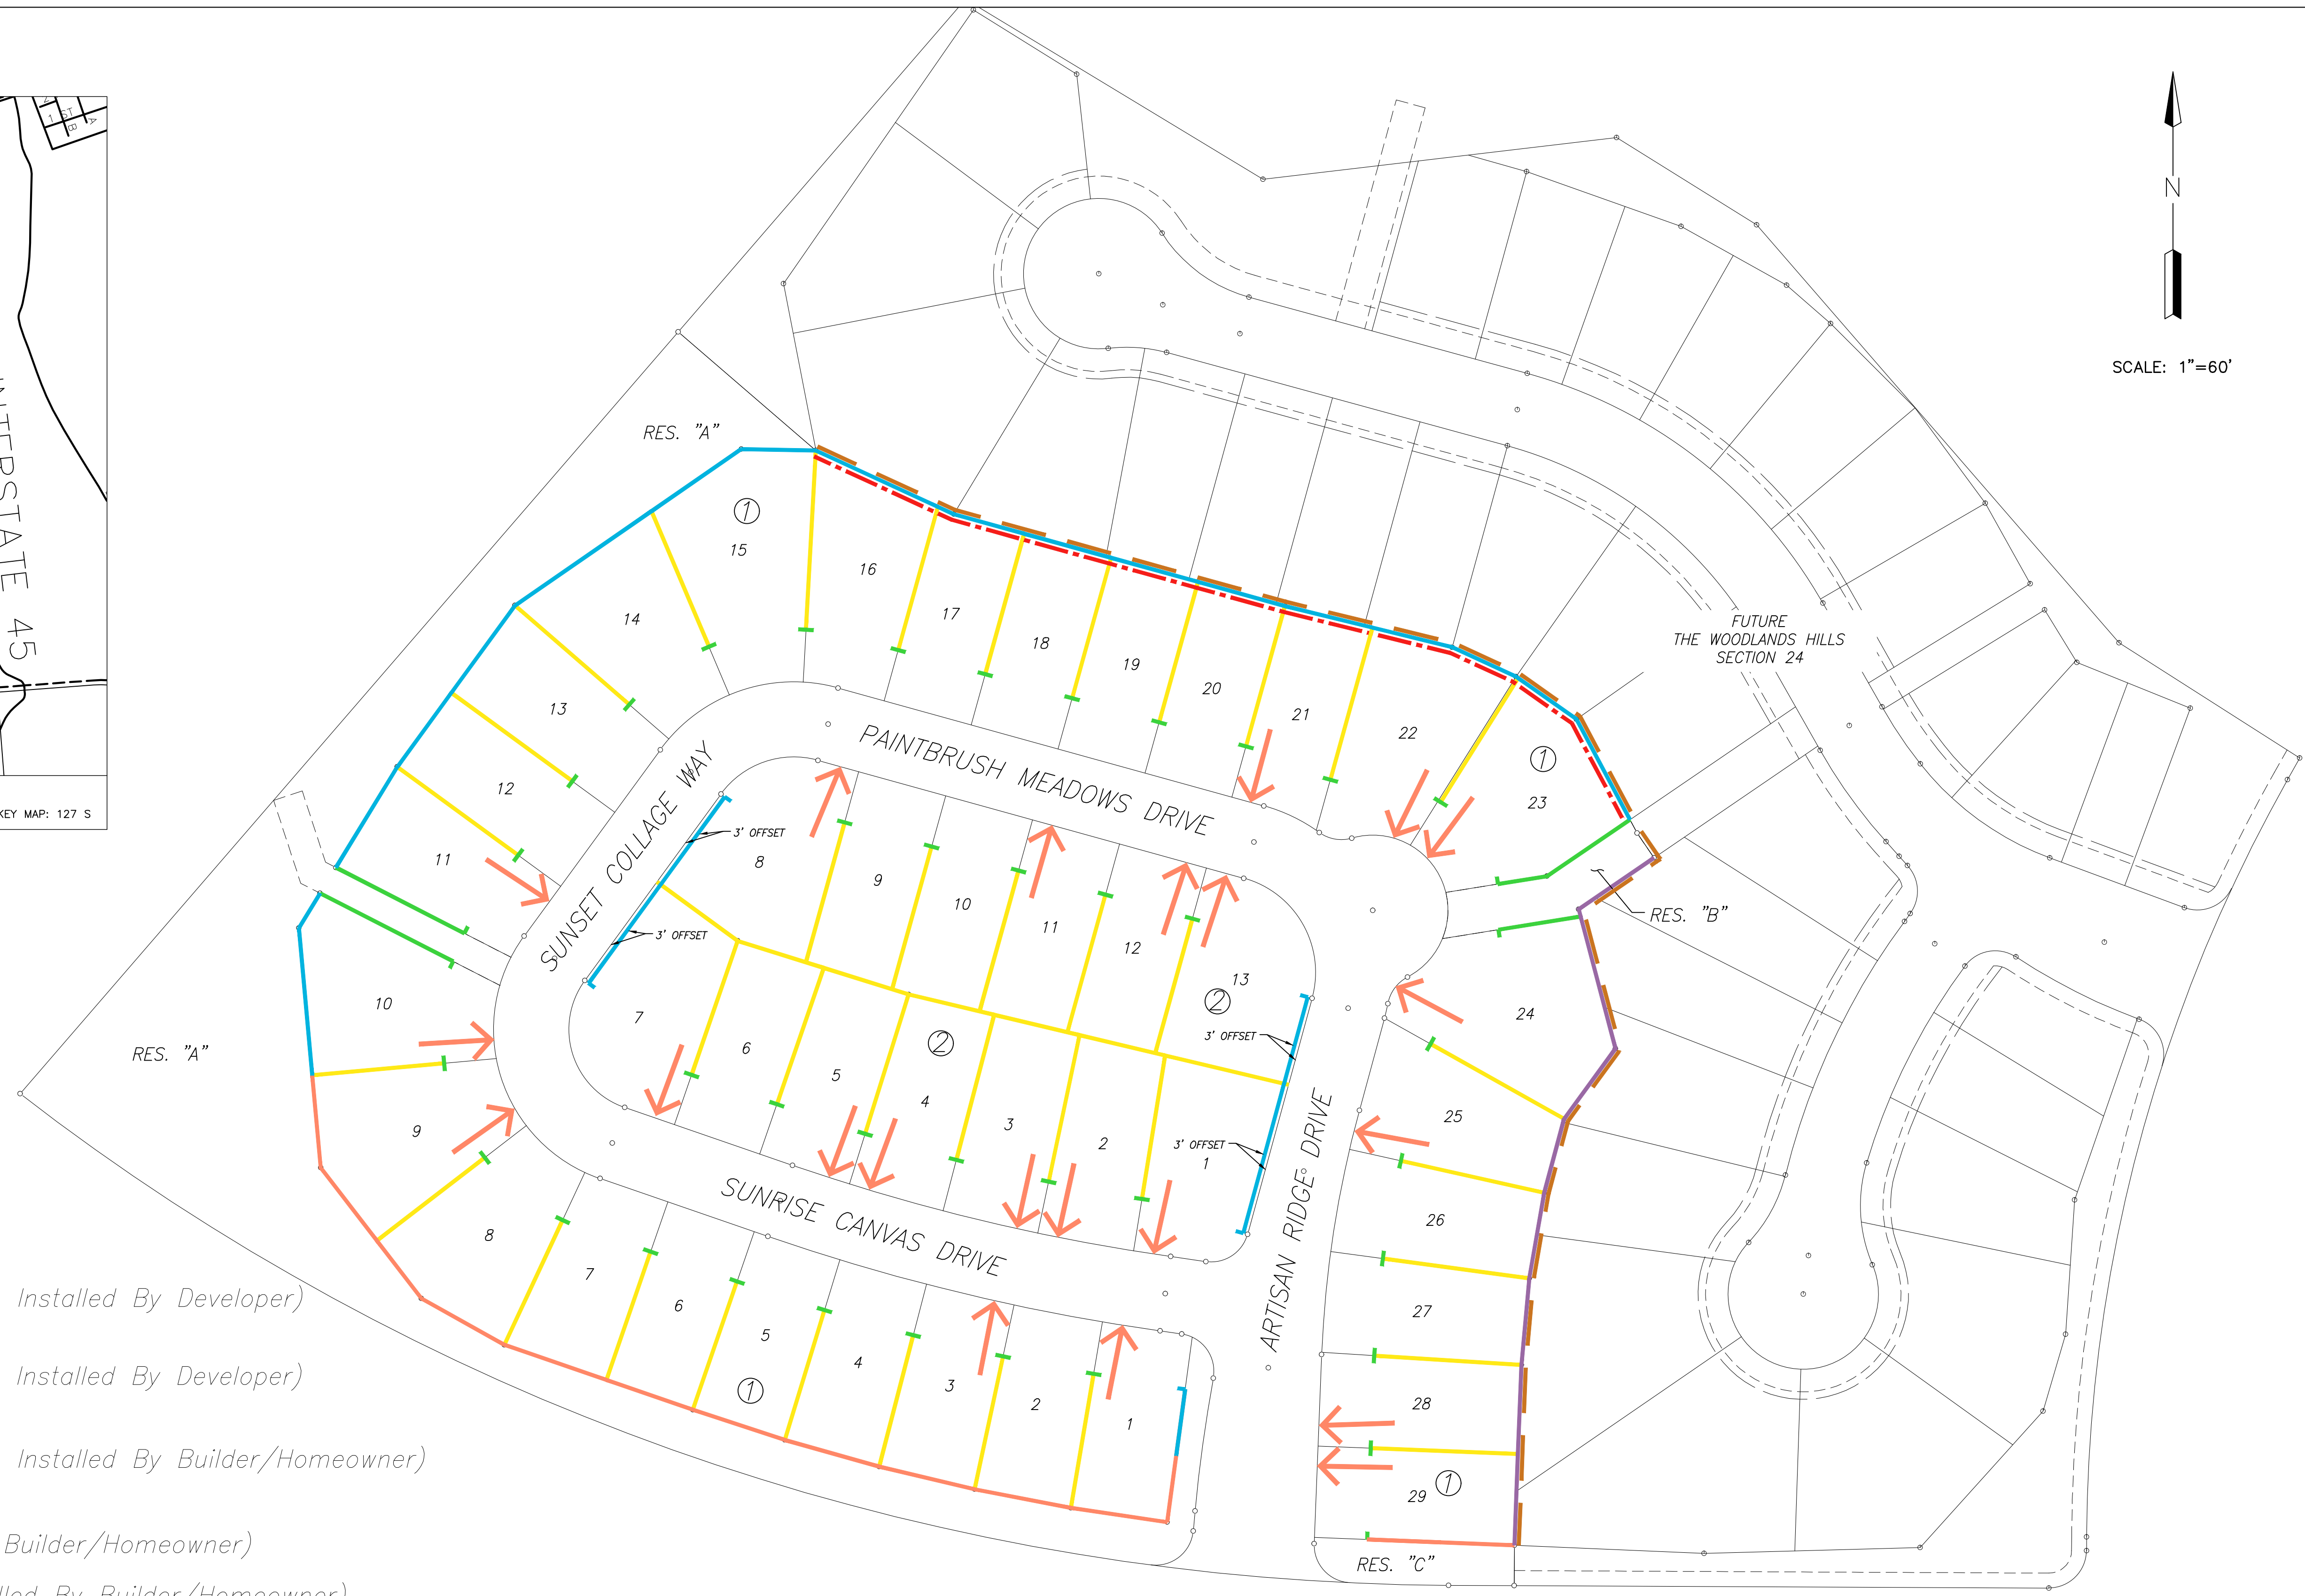


N  
SCALE: 1"=60'



**LEGEND**

-  7' GOOD SIDE OUT FENCE WITH ROT BOARD AND CAPPED (To Be Installed By Developer)
-  6' DOUBLE SIDED FENCE WITH ROT BOARD AND CAPPED (To Be Installed By Developer)
-  6' GOOD SIDE OUT FENCE WITH ROT BOARD AND CAPPED (To Be Installed By Builder/Homeowner)
-  6' GOOD NEIGHBOR FENCE WITH ROT BOARD (To Be Installed By Builder/Homeowner)
-  5' TUBE METAL FENCING (To Be installed By Builder/Homeowner)
-  45-DEGREE ANGLED FENCE
-  LOCATION OF DRIVEWAY
-  RETAINING WALL (To Be Installed By Developer)
-  EVERGREEN SHRUB (To Be Installed By Builder/Homeowner)

\*Note: The intent of the driveway designation is to avoid conflict with but not limited to: streetlights, manholes, large inlets, radius of curbs, intersections, corners and neighborhood entrances.  
 \* Note: Fence repair and maintenance are the responsibility of the property owner, not the installer.



EXHIBIT	
HF MANAGEMENT DEVELOPMENT COMPANY, LLC THE WOODLANDS HILLS SECTION 23 FENCING & DRIVEWAY EXHIBIT	
<b>LJA Engineering, Inc.</b>	
3600 W Sam Houston Parkway S Suite 600 Houston, Texas 77042	Phone 713.953.5200 Fax 713.953.5026 FRN - F-1386
Date: 9/8/23	SHEET NO. 1 OF 1

Date: 9/8/23, 4:18pm; Path: I:\Projects\0574\0200\0223\Exhibit\FENCING EXHIBIT\TWH SEC 23 Fencing Exhibit.dwg