

# BRIDGELAND

## "PRAIRIELAND VILLAGE"

### SECTION 10 (QUADS)

### FENCING LAYOUT

FENCING LEGEND:	
	6' HT. DOUBLE-SIDED WOOD FENCE (Per Prairieland Village Guidelines)
	5' HT. TUBE STEEL FENCE (Per Prairieland Village Guidelines)
	5' HT. 'STANDARD' FENCE (SEE DETAIL THIS EXHIBIT)
	5' HT. 'ENHANCED' FENCE (SEE DETAIL THIS EXHIBIT)
	6' HT. SINGLE WYTHE BRICK (By Developer)

DATE: 02.20.2024


PRELIMINARY PLAT

RECORDED PLAT


WS&D PLANS CHECKED AGAINST DRIVEWAY LOCATIONS



SCALE: NTS

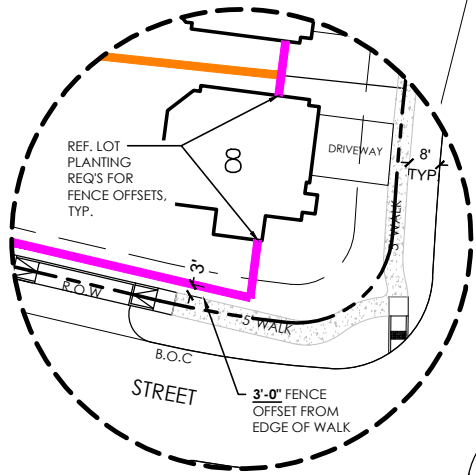



ENLARGEMENT 'A'

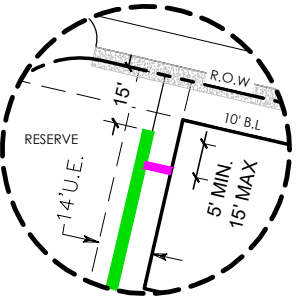


ENLARGEMENT 'B'

SIDEWALKS ADJACENT TO ON-STREET PARKING TO BE INSTALLED BY STREETScape CONTRACTOR, TYP.


FLUTTERING FLIGHT DRIVE

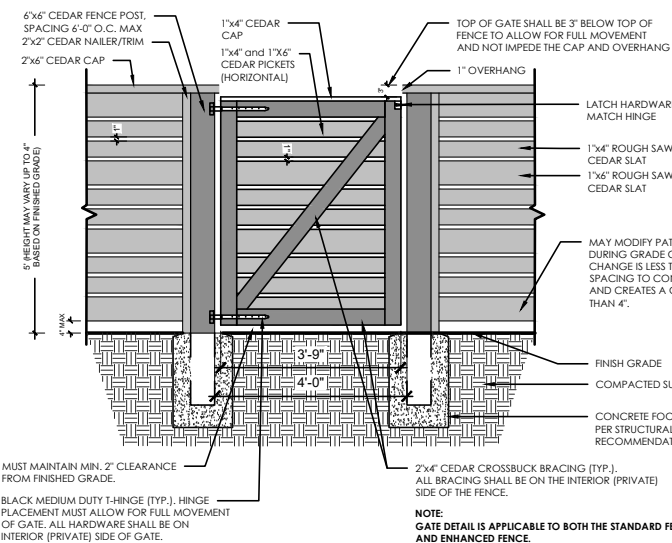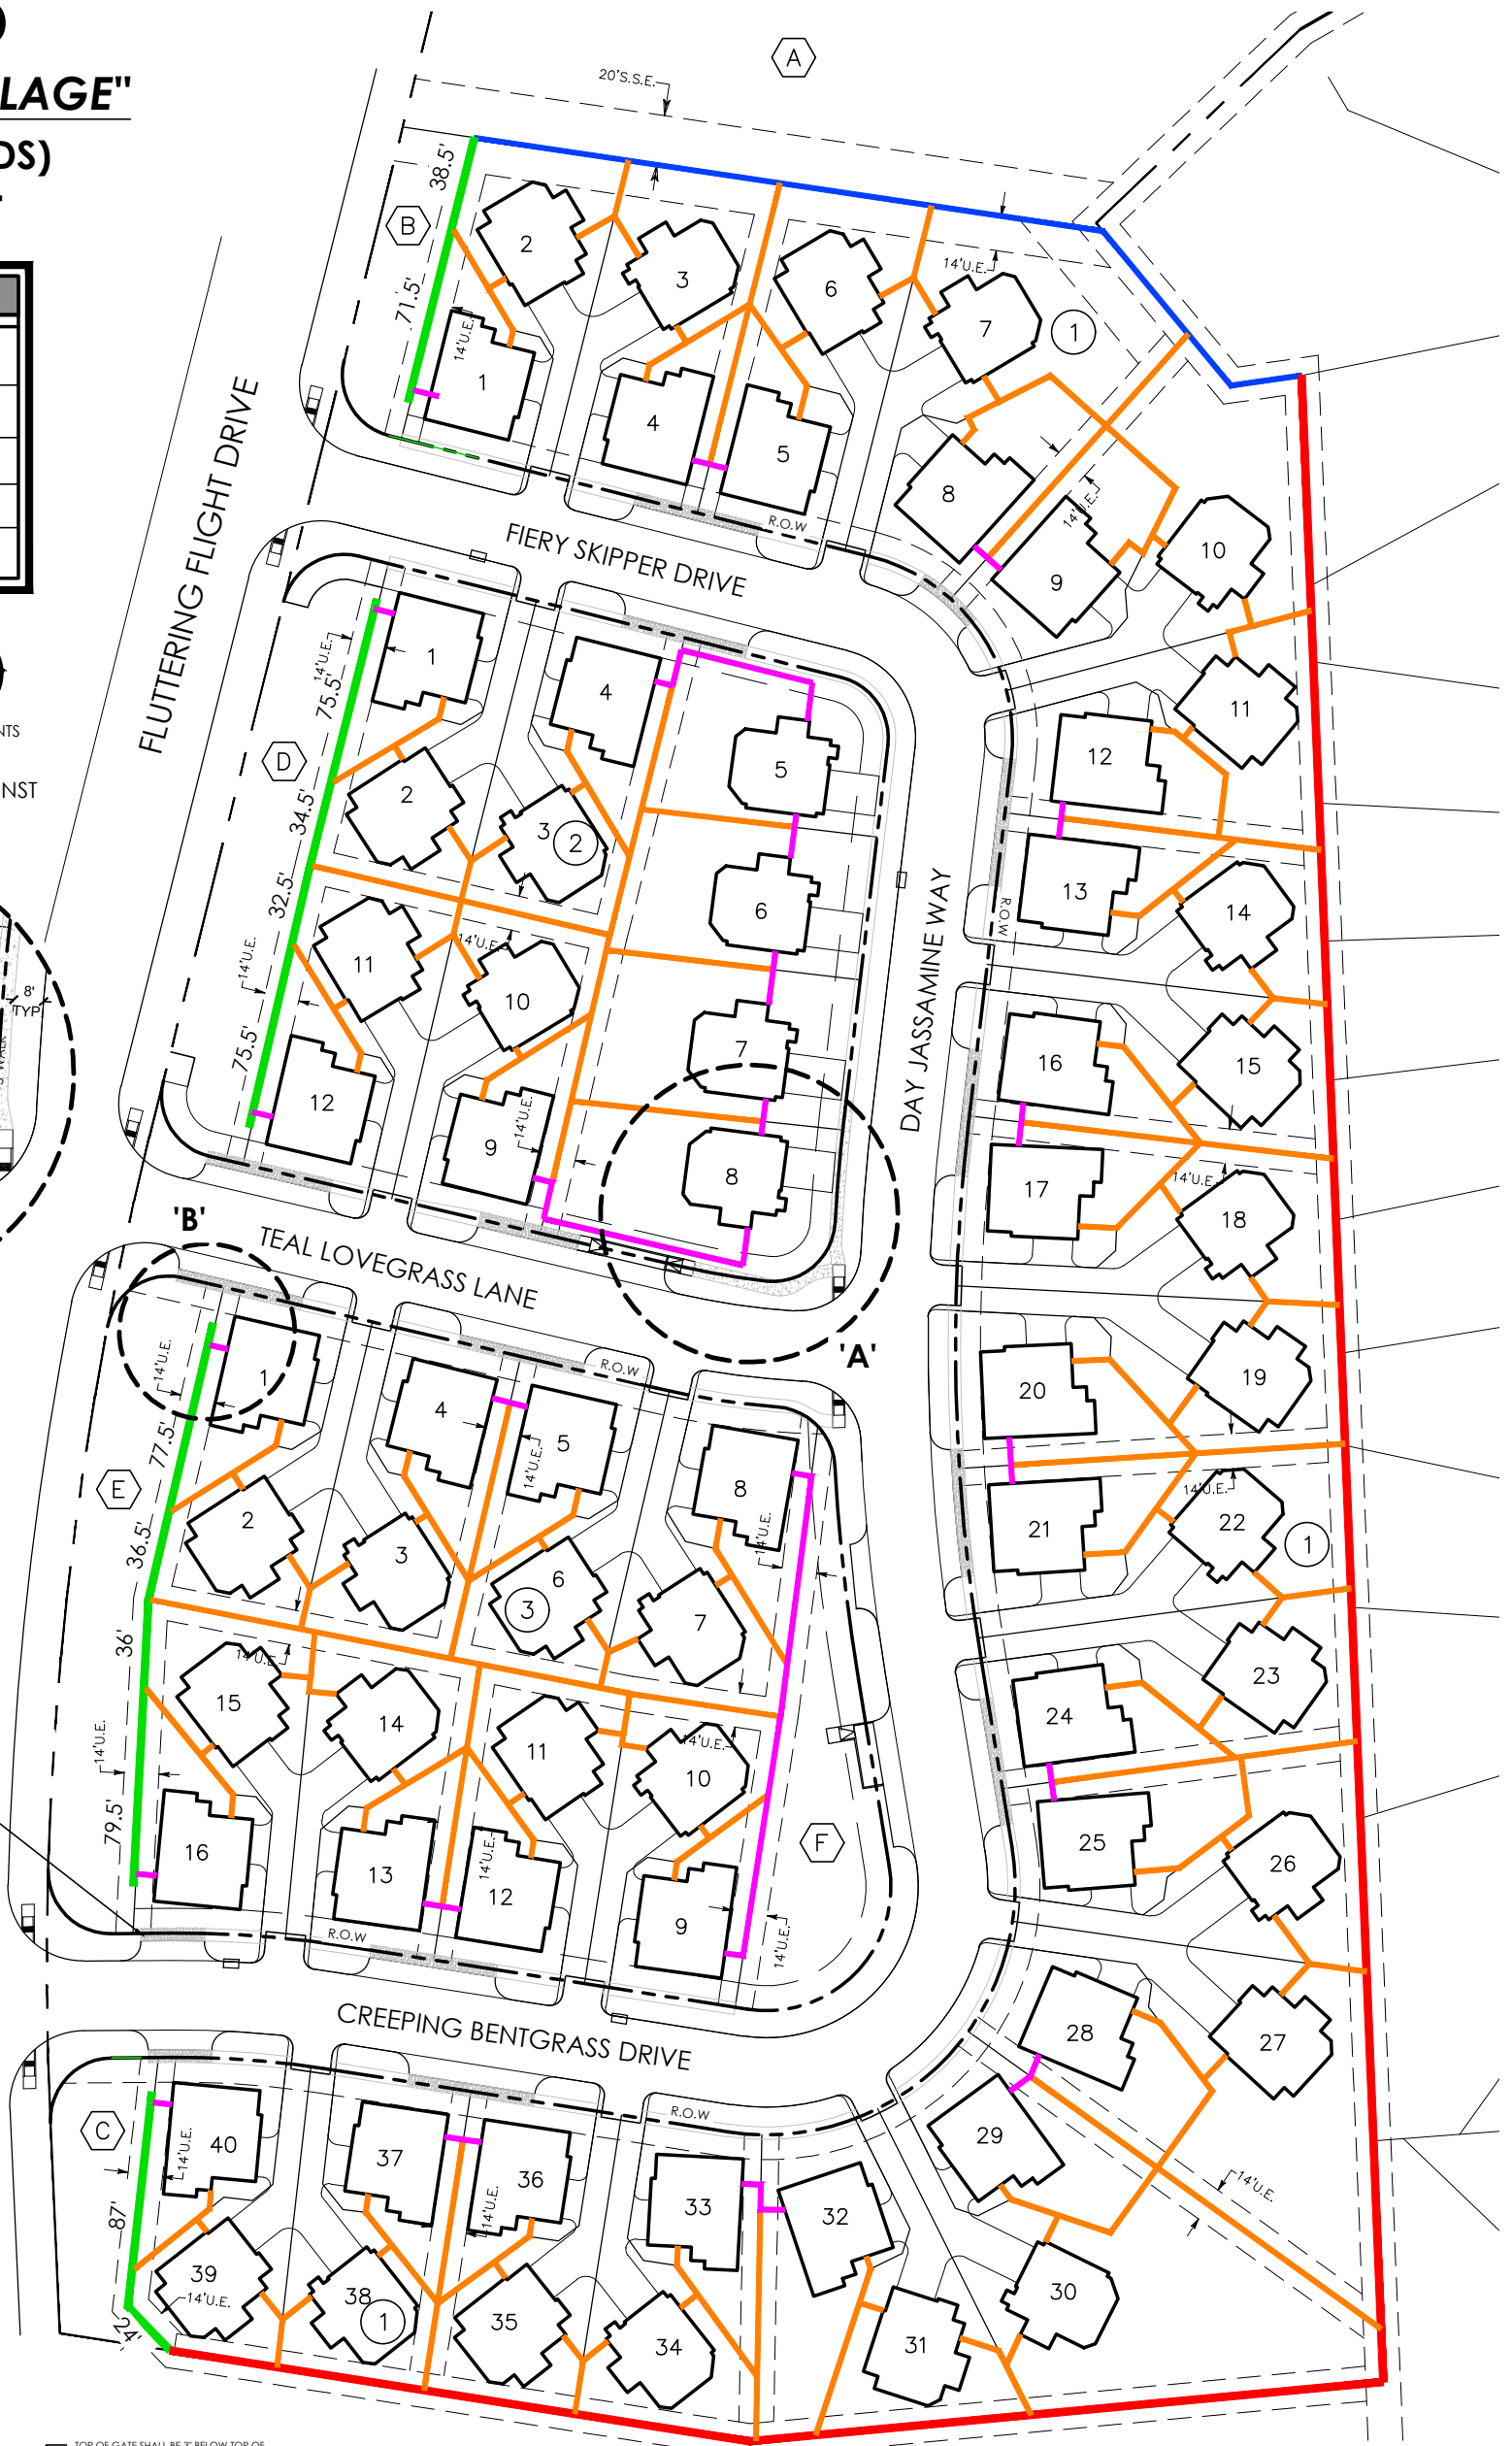

ELEVATION A

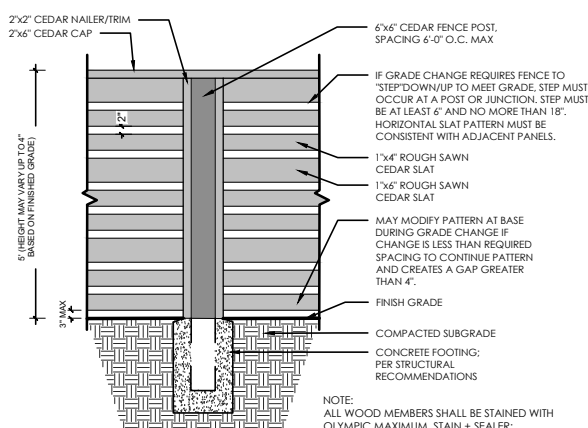

ELEVATION B

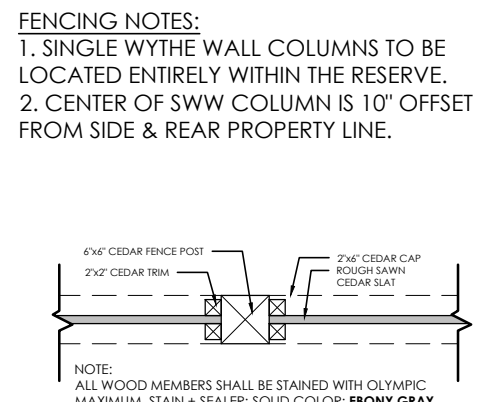

POST TYP. C

**FENCING NOTES:**  
 1. SINGLE WYTHE WALL COLUMNS TO BE LOCATED ENTIRELY WITHIN THE RESERVE.  
 2. CENTER OF SWW COLUMN IS 10' OFFSET FROM SIDE & REAR PROPERTY LINE.

A 'STANDARD' FENCING & GATE

B 'ENHANCED' FENCING

C POST TYP.

PLAN NTS