








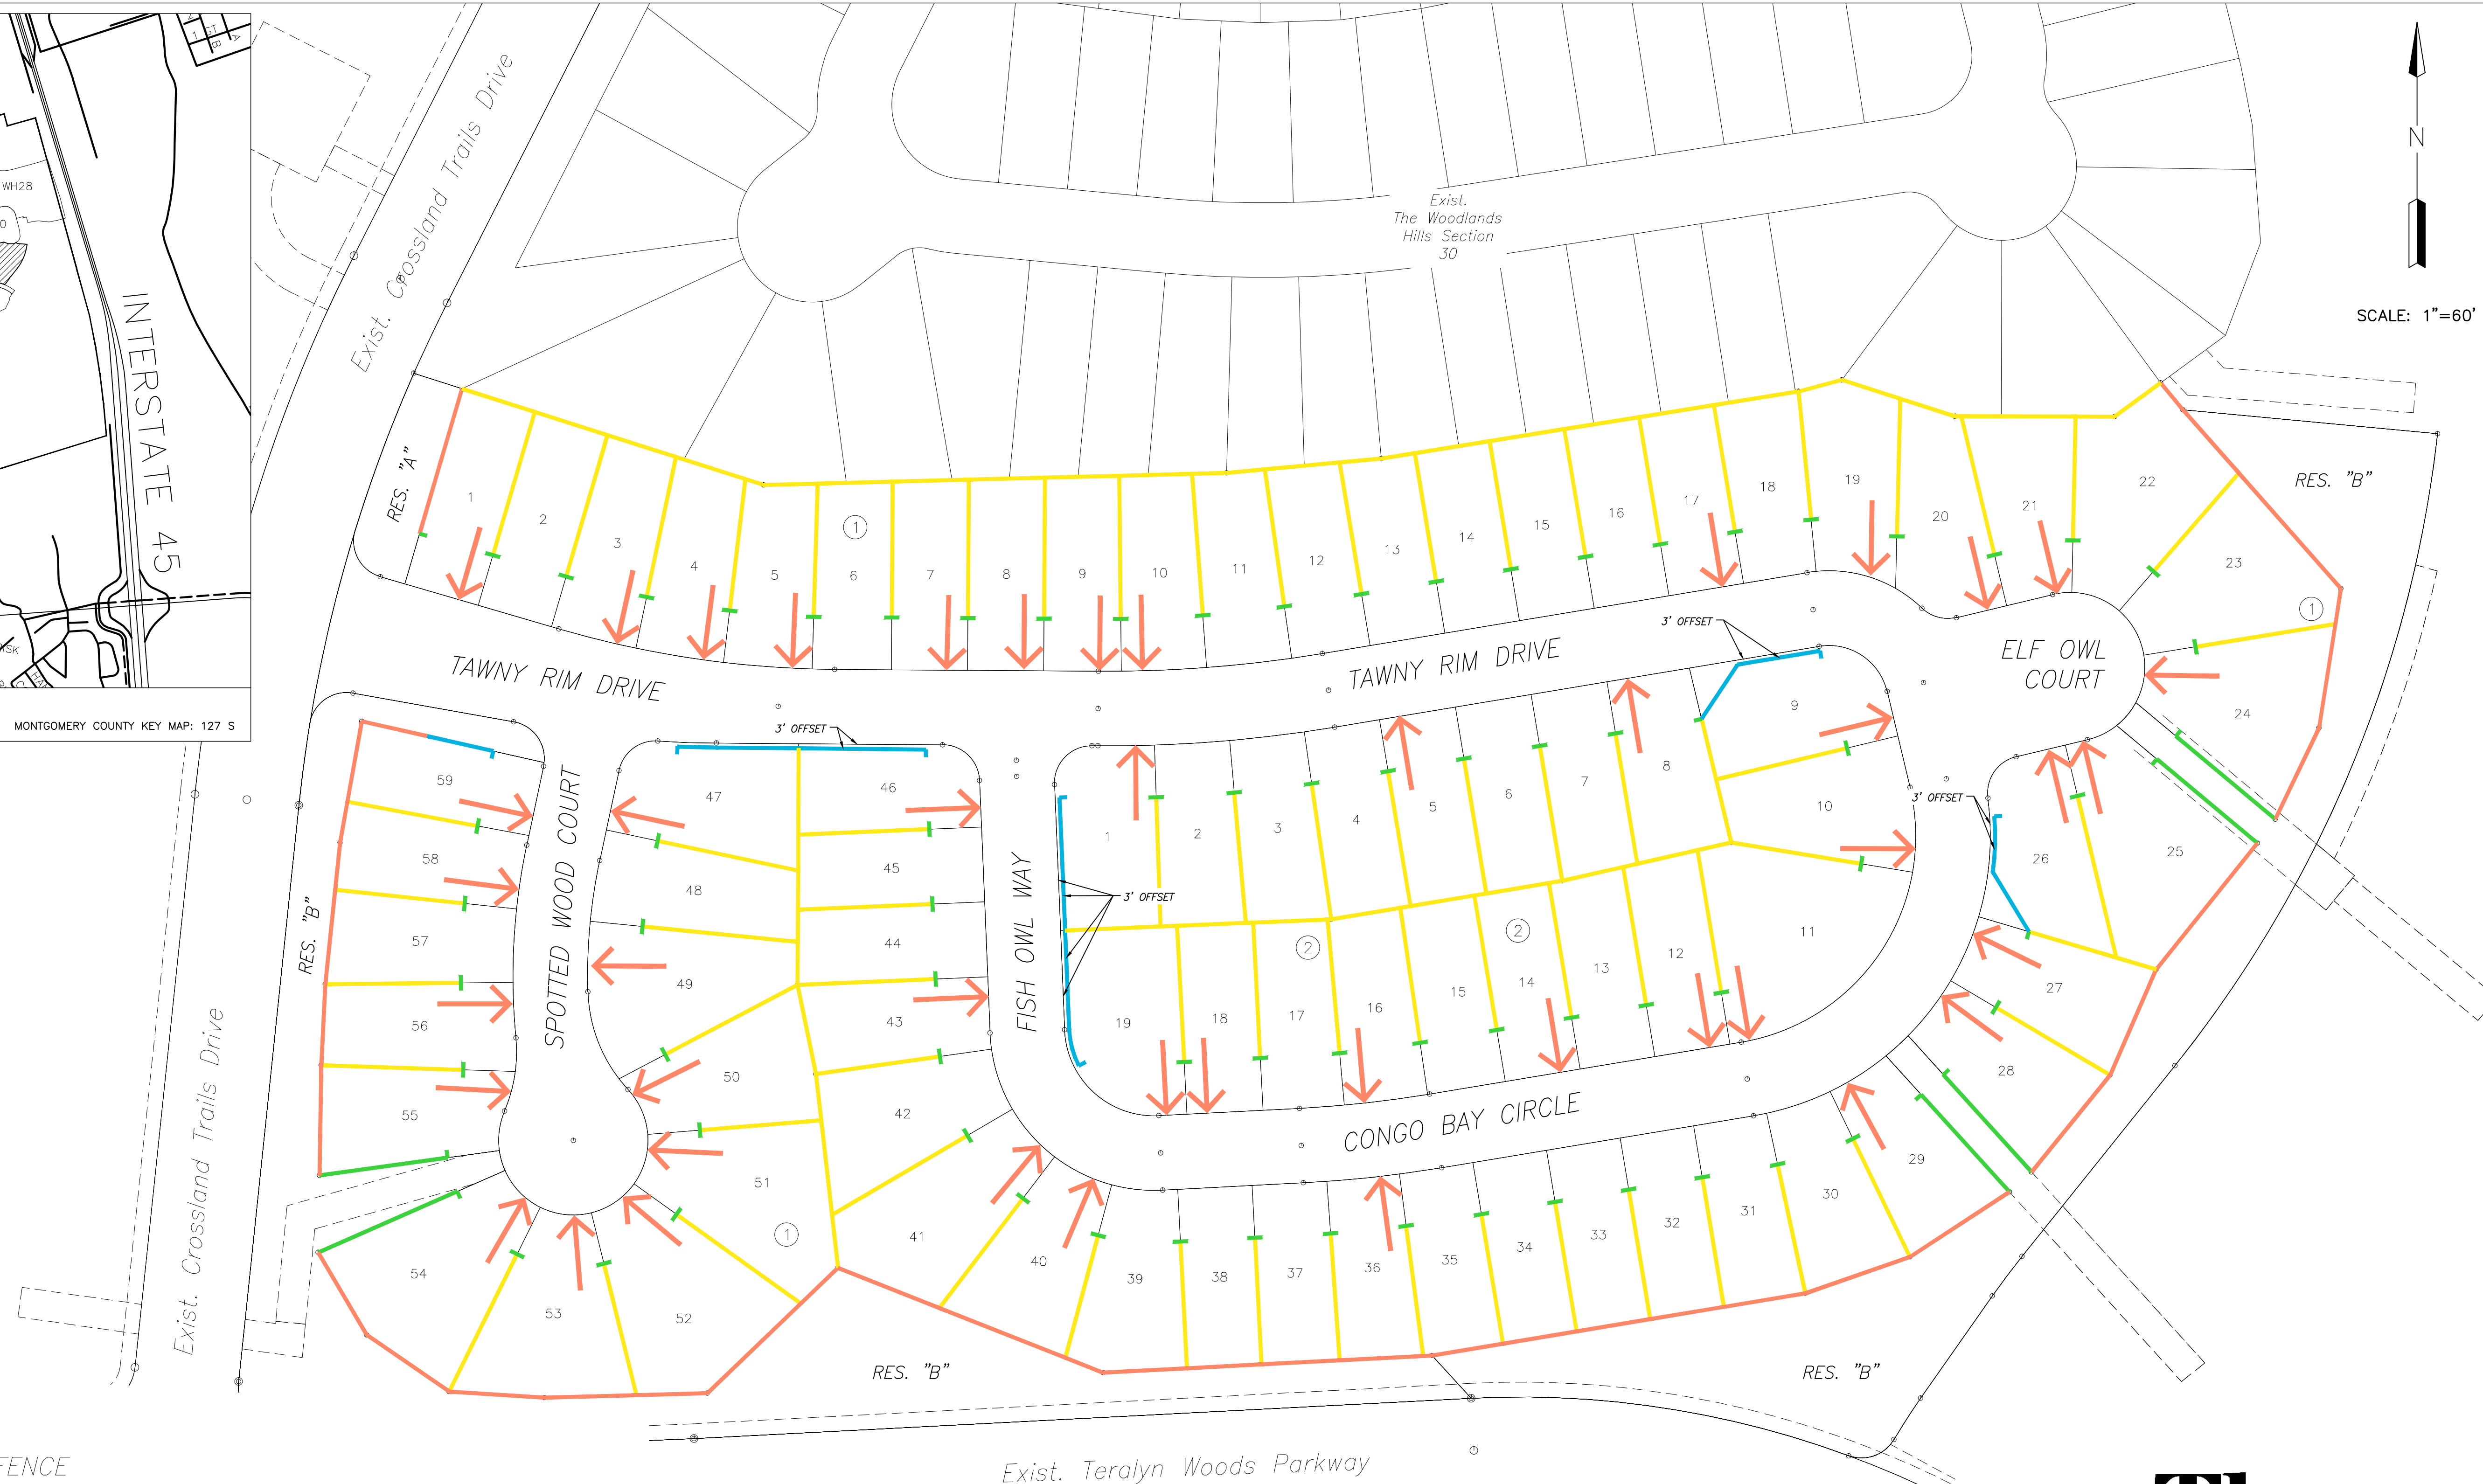

SCALE: 1"=60'



LEGEND

-  7' GOOD SIDE OUT FENCE WITH ROT BOARD AND CAPPED (To Be Installed By Developer)
-  6' DOUBLE SIDED FENCE WITH ROT BOARD AND CAPPED (To Be Installed By Developer)
-  6' GOOD SIDE OUT FENCE WITH ROT BOARD AND CAPPED (To Be Installed By Builder/Homeowner)
-  6' GOOD NEIGHBOR FENCE WITH ROT BOARD (To Be Installed By Builder/Homeowner)
-  5' TUBE METAL FENCING (To Be Installed By Builder/Homeowner)
-  45-DEGREE ANGLED FENCE
-  LOCATION OF DRIVEWAY
-  RETAINING WALL (To Be Installed By Developer)

*Note: The intent of the driveway designation is to avoid conflict with but not limited to: streetlights, manholes, large inlets, radius of curbs, intersections, corners and neighborhood entrances.
 *Note: Fence repair and maintenance are the responsibility of the property owner, not the installer.

The Woodlands Hills

EXHIBIT
 HF MANAGEMENT DEVELOPMENT COMPANY, LLC
 THE WOODLANDS HILLS SECTION 31
 FENCING & DRIVEWAY EXHIBIT

LJA Engineering, Inc.
 480 Wildwood Forest Dr Suite 250
 Spring, Texas 77380
 Phone 713.953.5200
 Fax 713.953.5026
 FRN - F-1386

Date/Time : Thu, 02 Nov 2023 10:39am
 Path/Name : I:\Projects\0474_0200\0231_The Woodlands Hills Section 31 Fencing Exhibit.dwg