


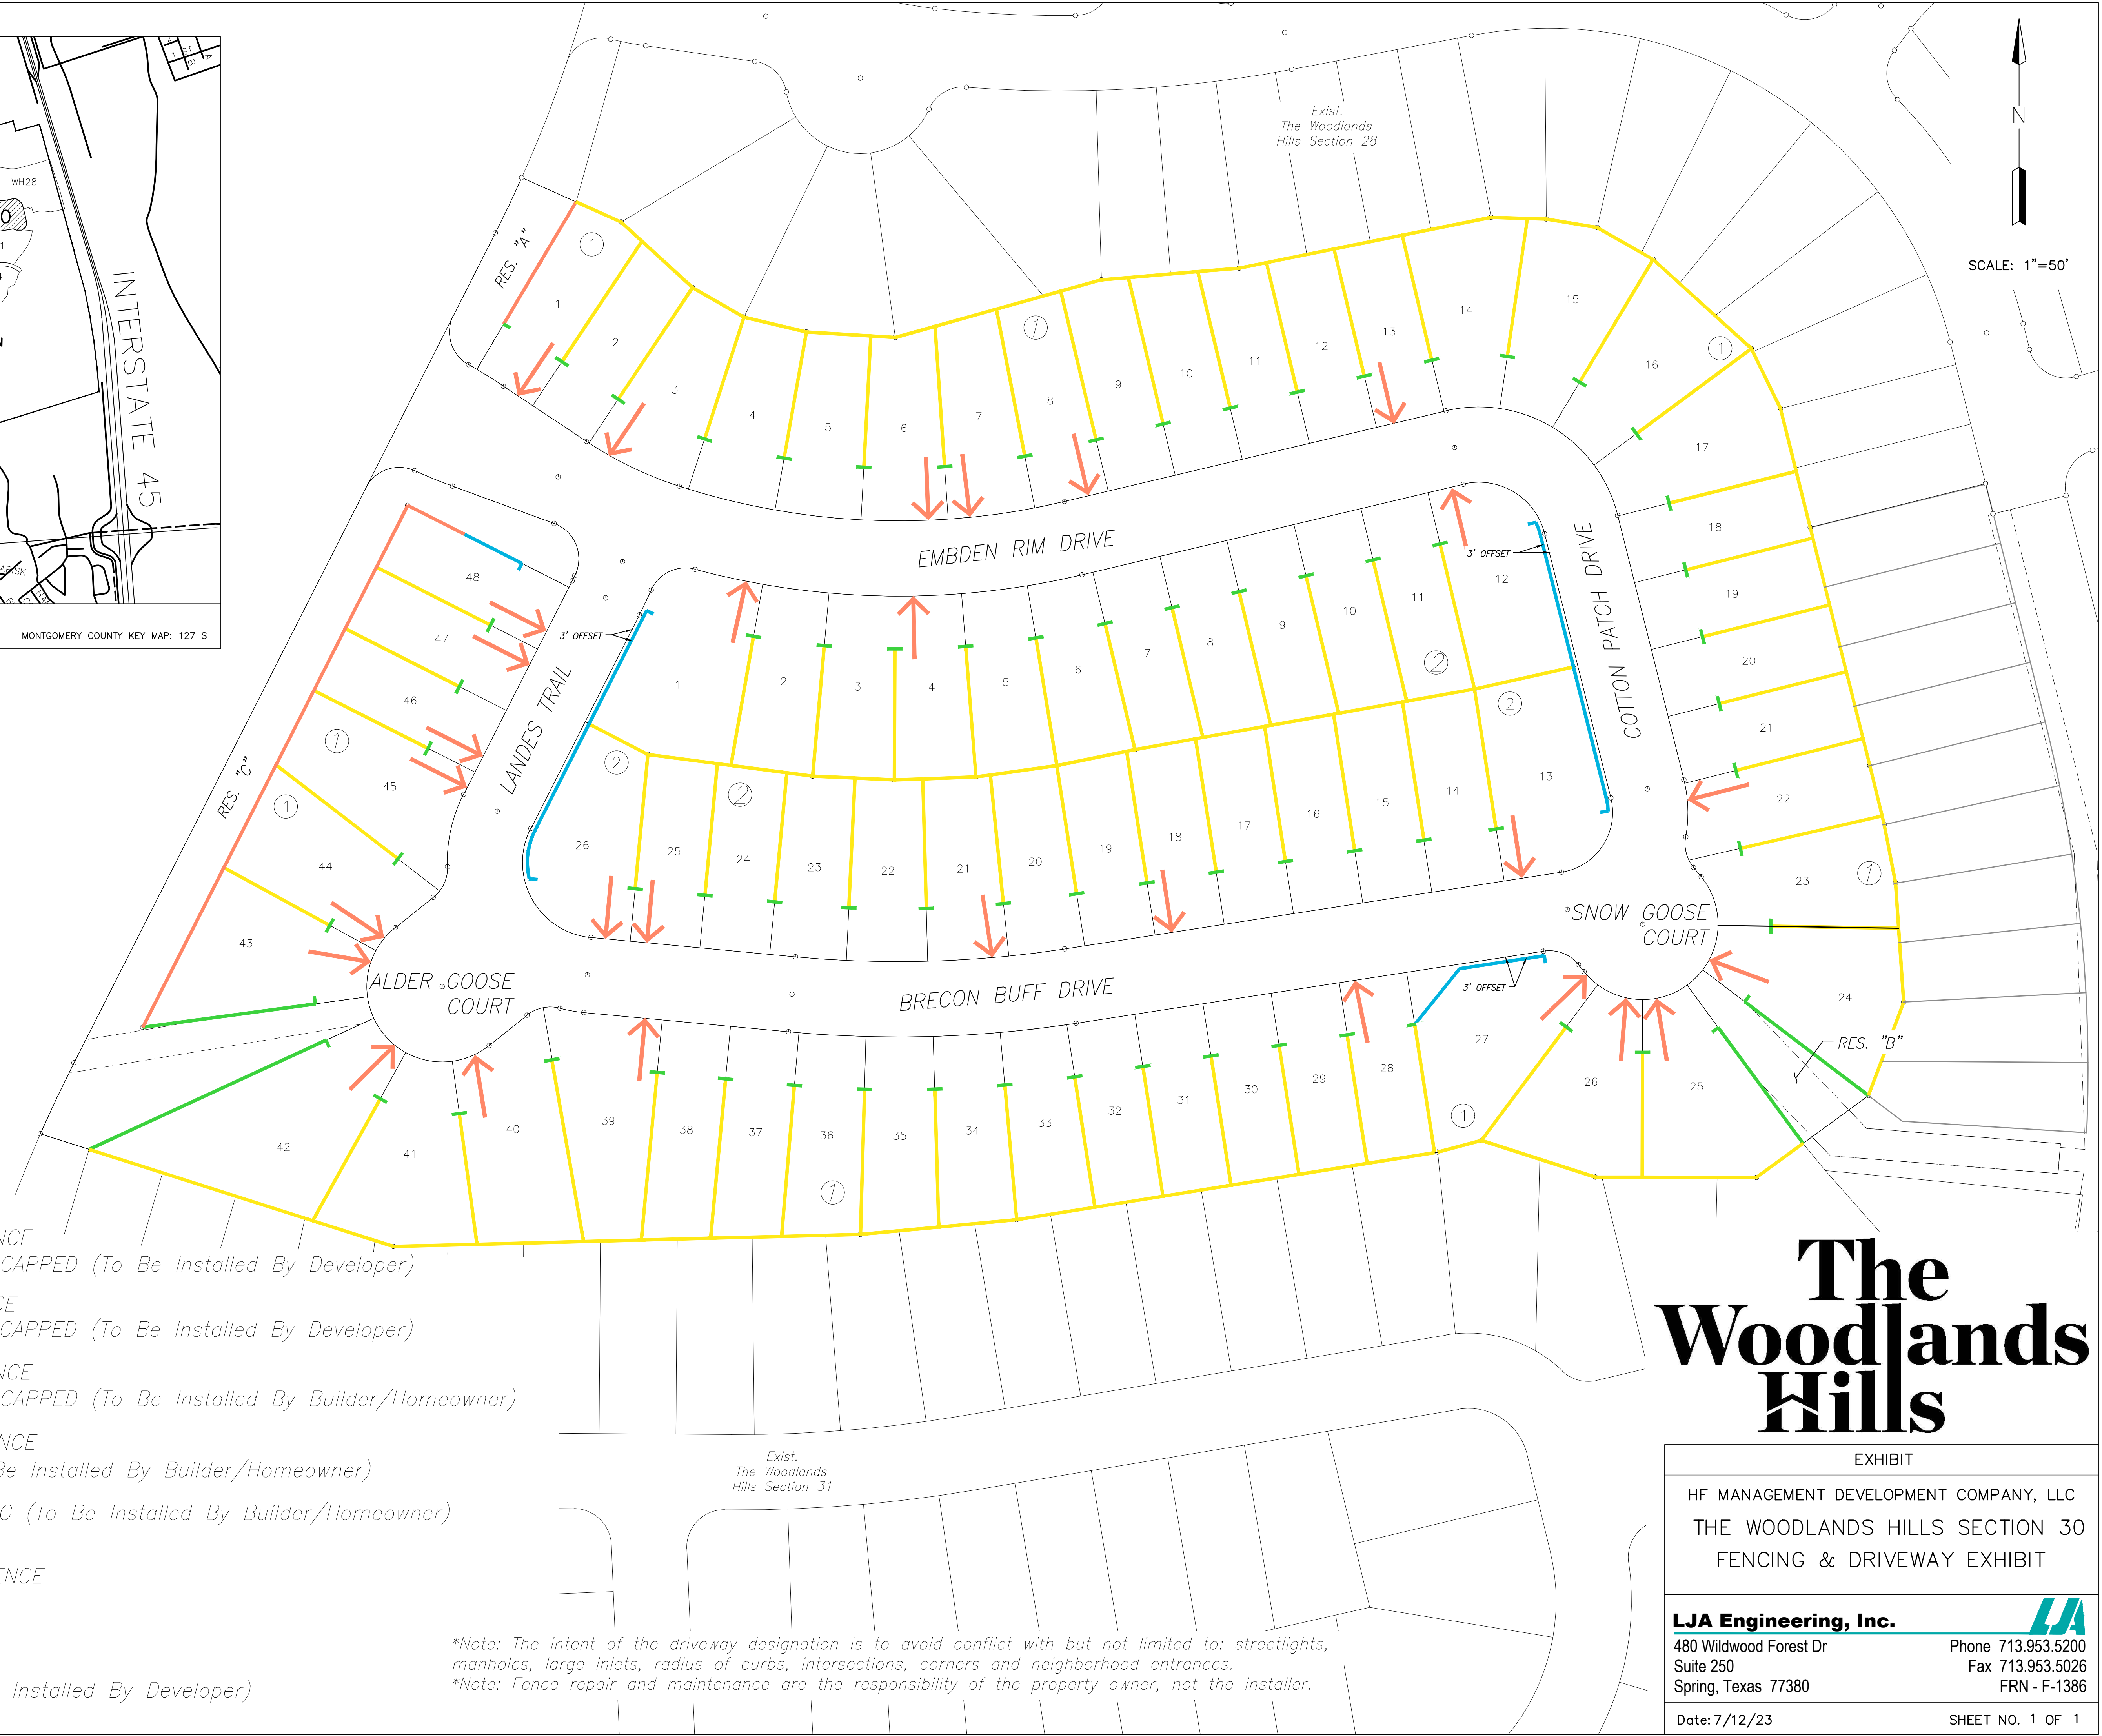







SCALE: 1"=50'



LEGEND

-  7' GOOD SIDE OUT FENCE WITH ROT BOARD AND CAPPED (To Be Installed By Developer)
-  6' DOUBLE SIDED FENCE WITH ROT BOARD AND CAPPED (To Be Installed By Developer)
-  6' GOOD SIDE OUT FENCE WITH ROT BOARD AND CAPPED (To Be Installed By Builder/Homeowner)
-  6' GOOD NEIGHBOR FENCE WITH ROT BOARD (To Be Installed By Builder/Homeowner)
-  5' TUBE METAL FENCING (To Be Installed By Builder/Homeowner)
-  45-DEGREE ANGLED FENCE
-  LOCATION OF DRIVEWAY
-  RETAINING WALL (To Be Installed By Developer)

*Note: The intent of the driveway designation is to avoid conflict with but not limited to: streetlights, manholes, large inlets, radius of curbs, intersections, corners and neighborhood entrances.
*Note: Fence repair and maintenance are the responsibility of the property owner, not the installer.

The Woodlands Hills

EXHIBIT
HF MANAGEMENT DEVELOPMENT COMPANY, LLC
THE WOODLANDS HILLS SECTION 30
FENCING & DRIVEWAY EXHIBIT

LJA Engineering, Inc.
480 Wildwood Forest Dr Suite 250
Spring, Texas 77380
Phone 713.953.5200
Fax 713.953.5026
FRN - F-1386

Date: 7/12/23 SHEET NO. 1 OF 1

Date/Time : Fri, 12 Jan 2024 8:28am; Path/Name : I:\Projects\0474\0200\EXHIBITS\FENCING\TWA_SEC30_Fencing_Exhibit.dwg