



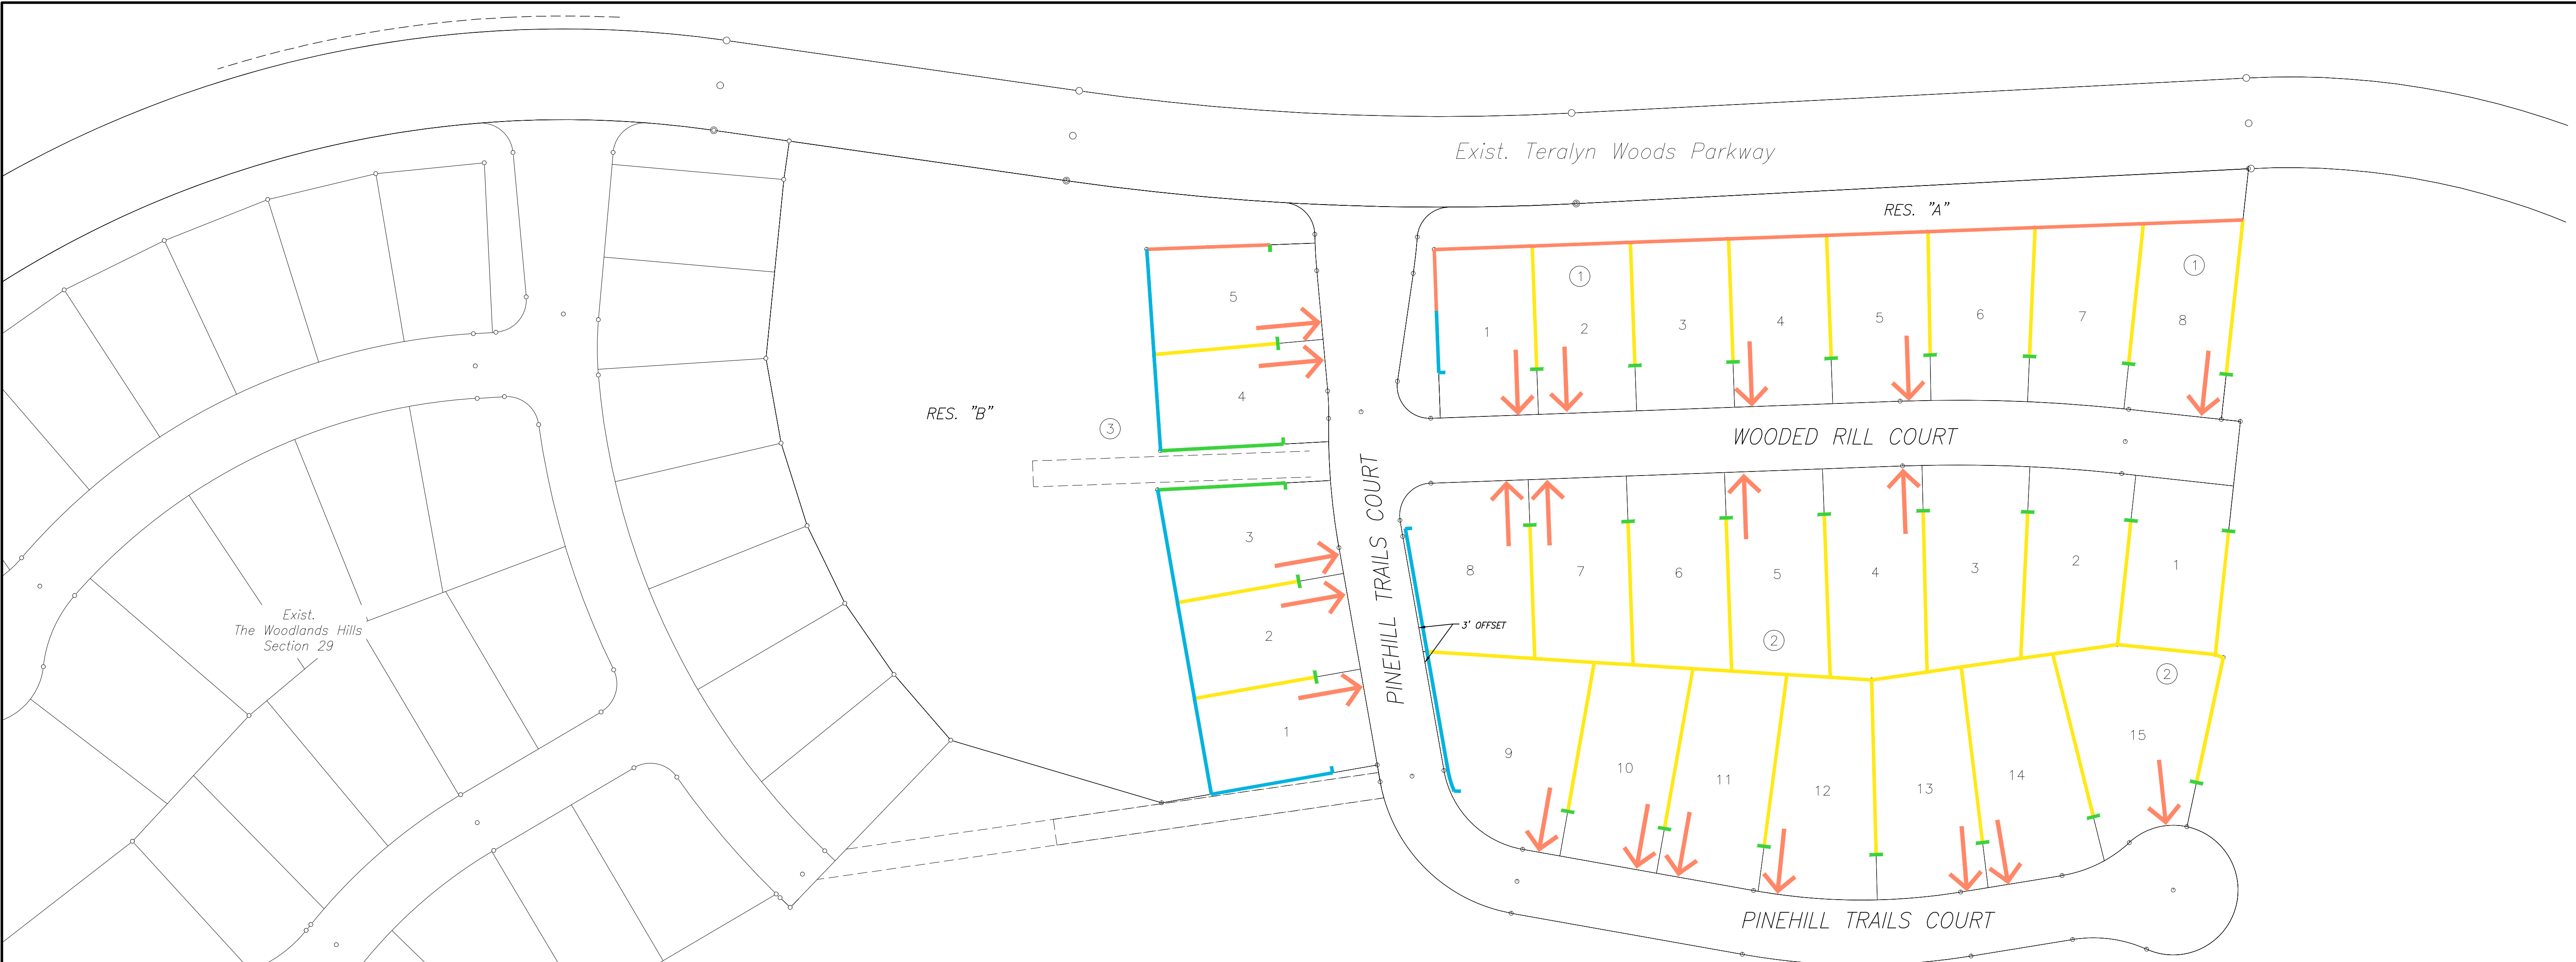

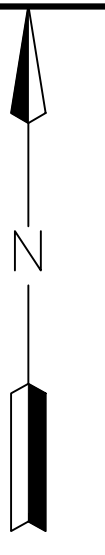






SCALE: 1"=60'



LEGEND


-  7' GOOD SIDE OUT FENCE WITH ROT BOARD AND CAPPED (To Be Installed By Developer)
-  6' DOUBLE SIDED FENCE WITH ROT BOARD AND CAPPED (To Be Installed By Developer)
-  6' GOOD SIDE OUT FENCE WITH ROT BOARD AND CAPPED (To Be Installed By Builder/Homeowner)
-  6' GOOD NEIGHBOR FENCE WITH ROT BOARD (To Be Installed By Builder/Homeowner)
-  5' TUBE METAL FENCING (To Be Installed By Builder/Homeowner)
-  45-DEGREE ANGLED FENCE
-  LOCATION OF DRIVEWAY
-  RETAINING WALL (To Be Installed By Developer)

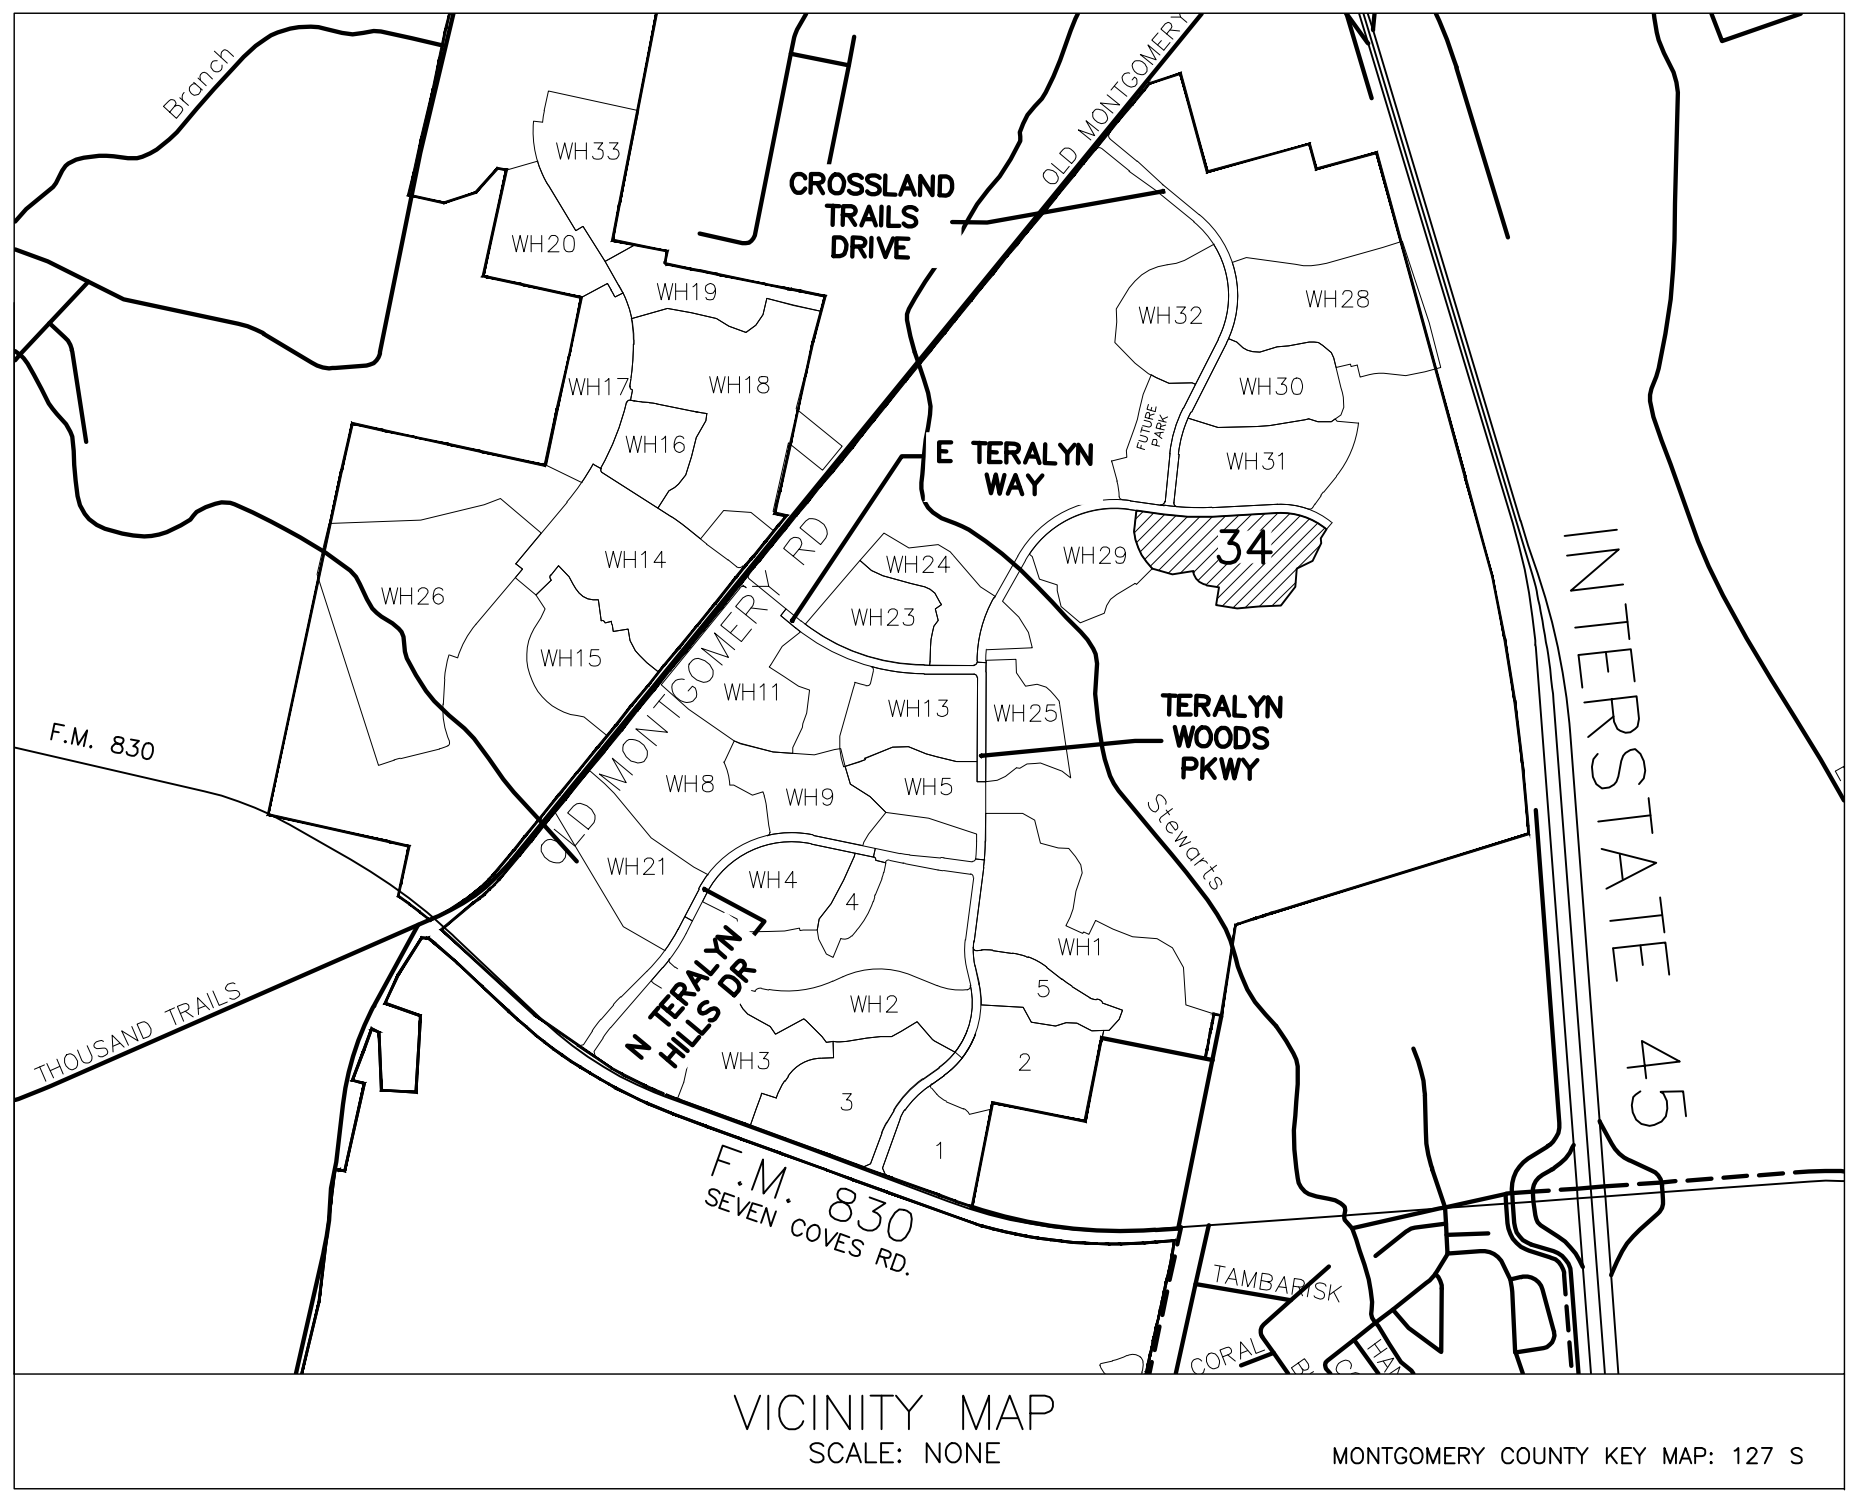

The Woodlands Hills

EXHIBIT

HF MANAGEMENT DEVELOPMENT COMPANY, LLC
THE WOODLANDS HILLS SECTION 34
FENCING & DRIVEWAY EXHIBIT

LJA Engineering, Inc. 

480 Wildwood Forest Dr Suite 250 Spring, Texas 77380
Phone 713.953.5200 Fax 713.953.5026 FRN - F-1386

Date: 7/10/23 SHEET NO. 1 OF 1

*Note: The intent of the driveway designation is to avoid conflict with but not limited to: streetlights, manholes, large inlets, radius of curbs, intersections, corners and neighborhood entrances.
*Note: Fence repair and maintenance are the responsibility of the property owner, not the installer.

Date/Time : Mon, 30 Oct 2023 9:01am
Path/Name : I:\Projects\027A\0200\023A\Exhibits\Fencing\WH SEC.34 Fencing Exhibit.dwg