



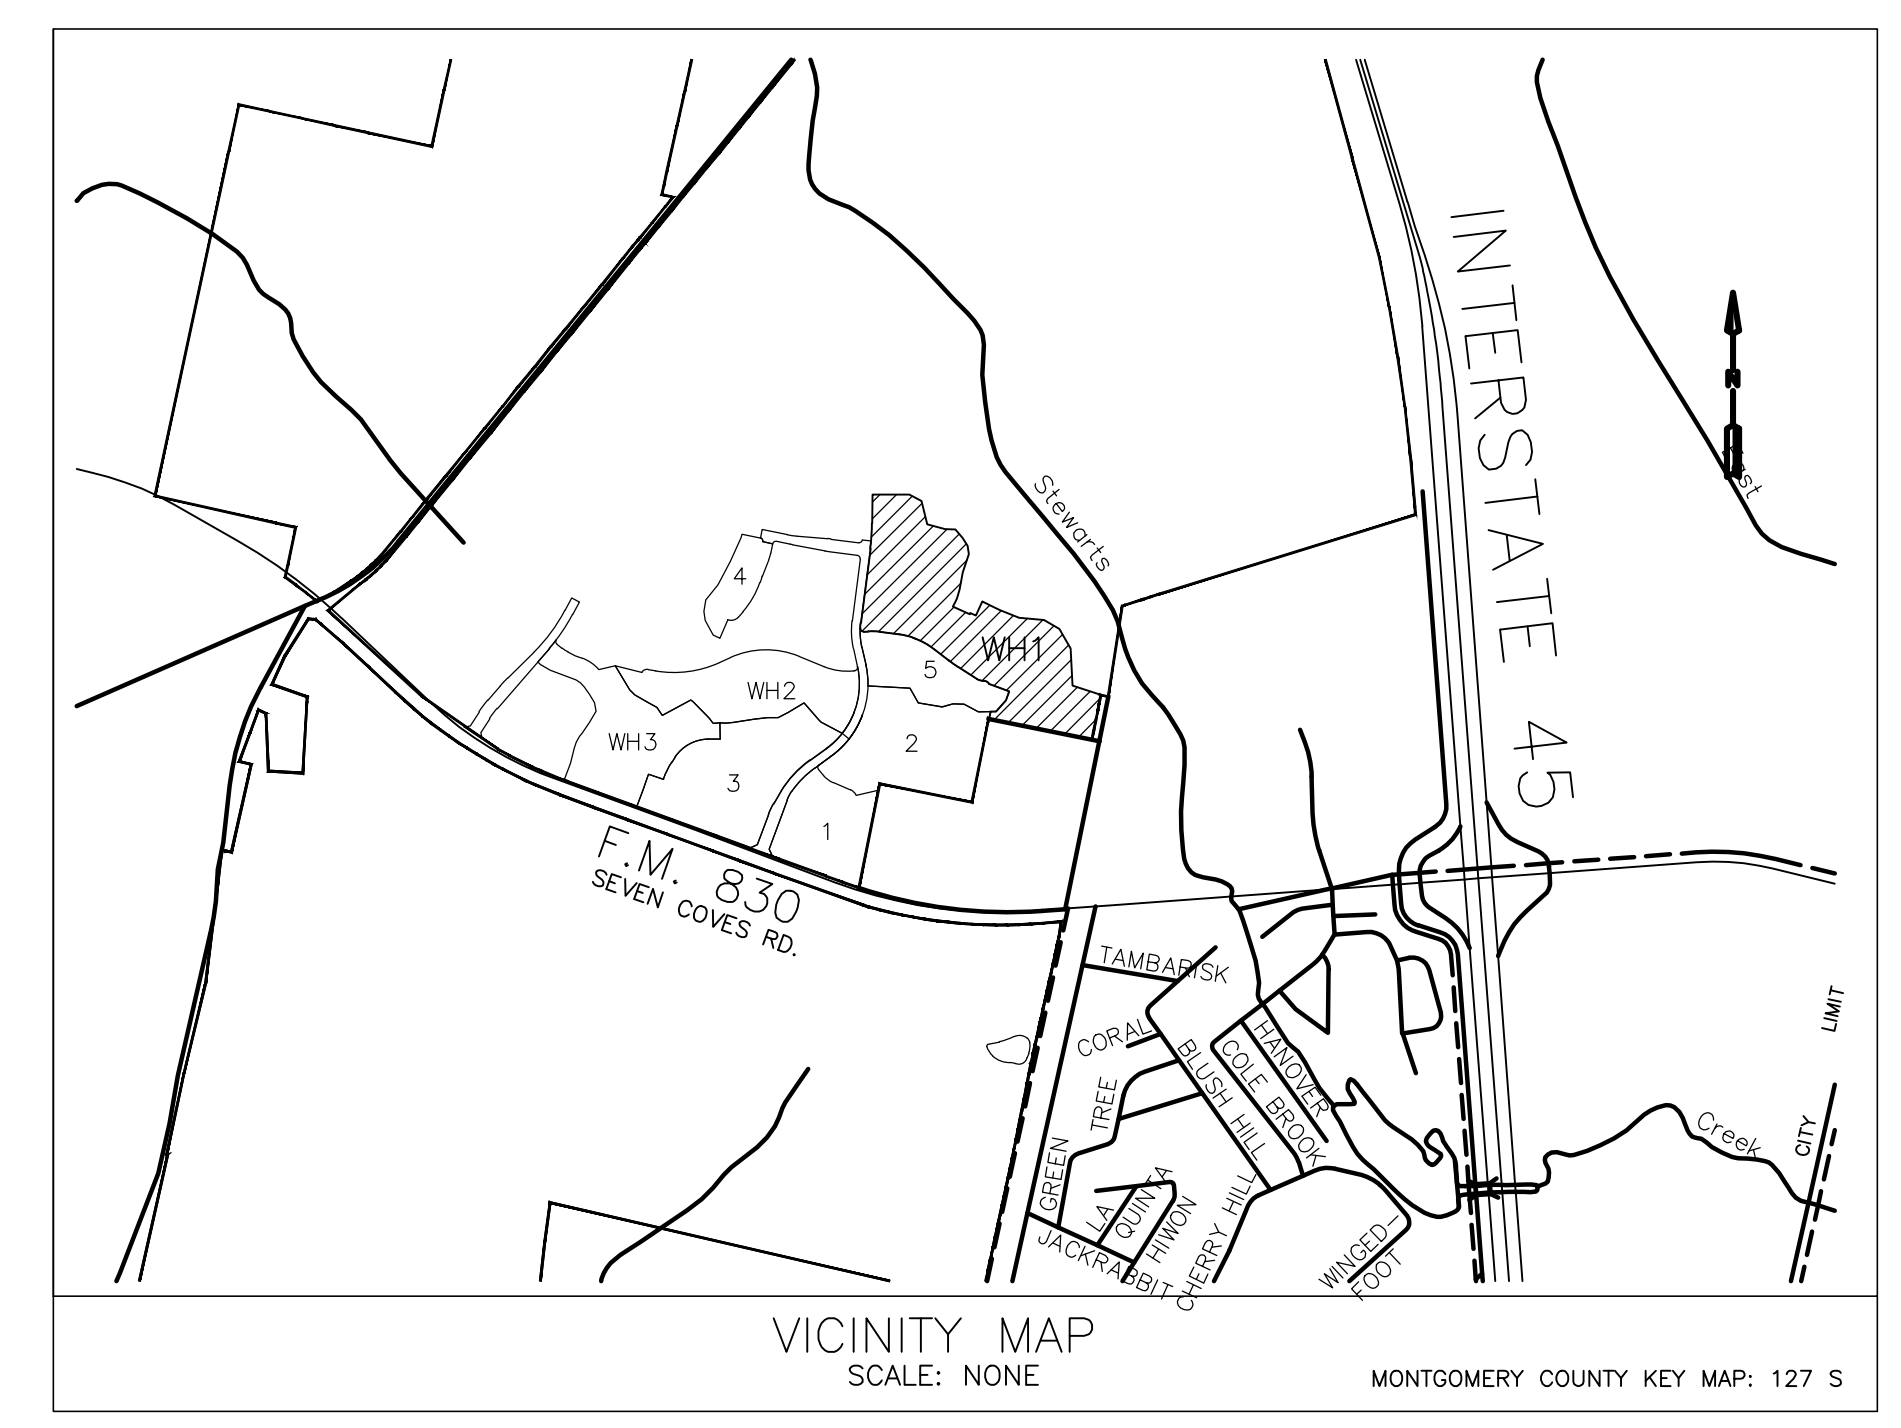

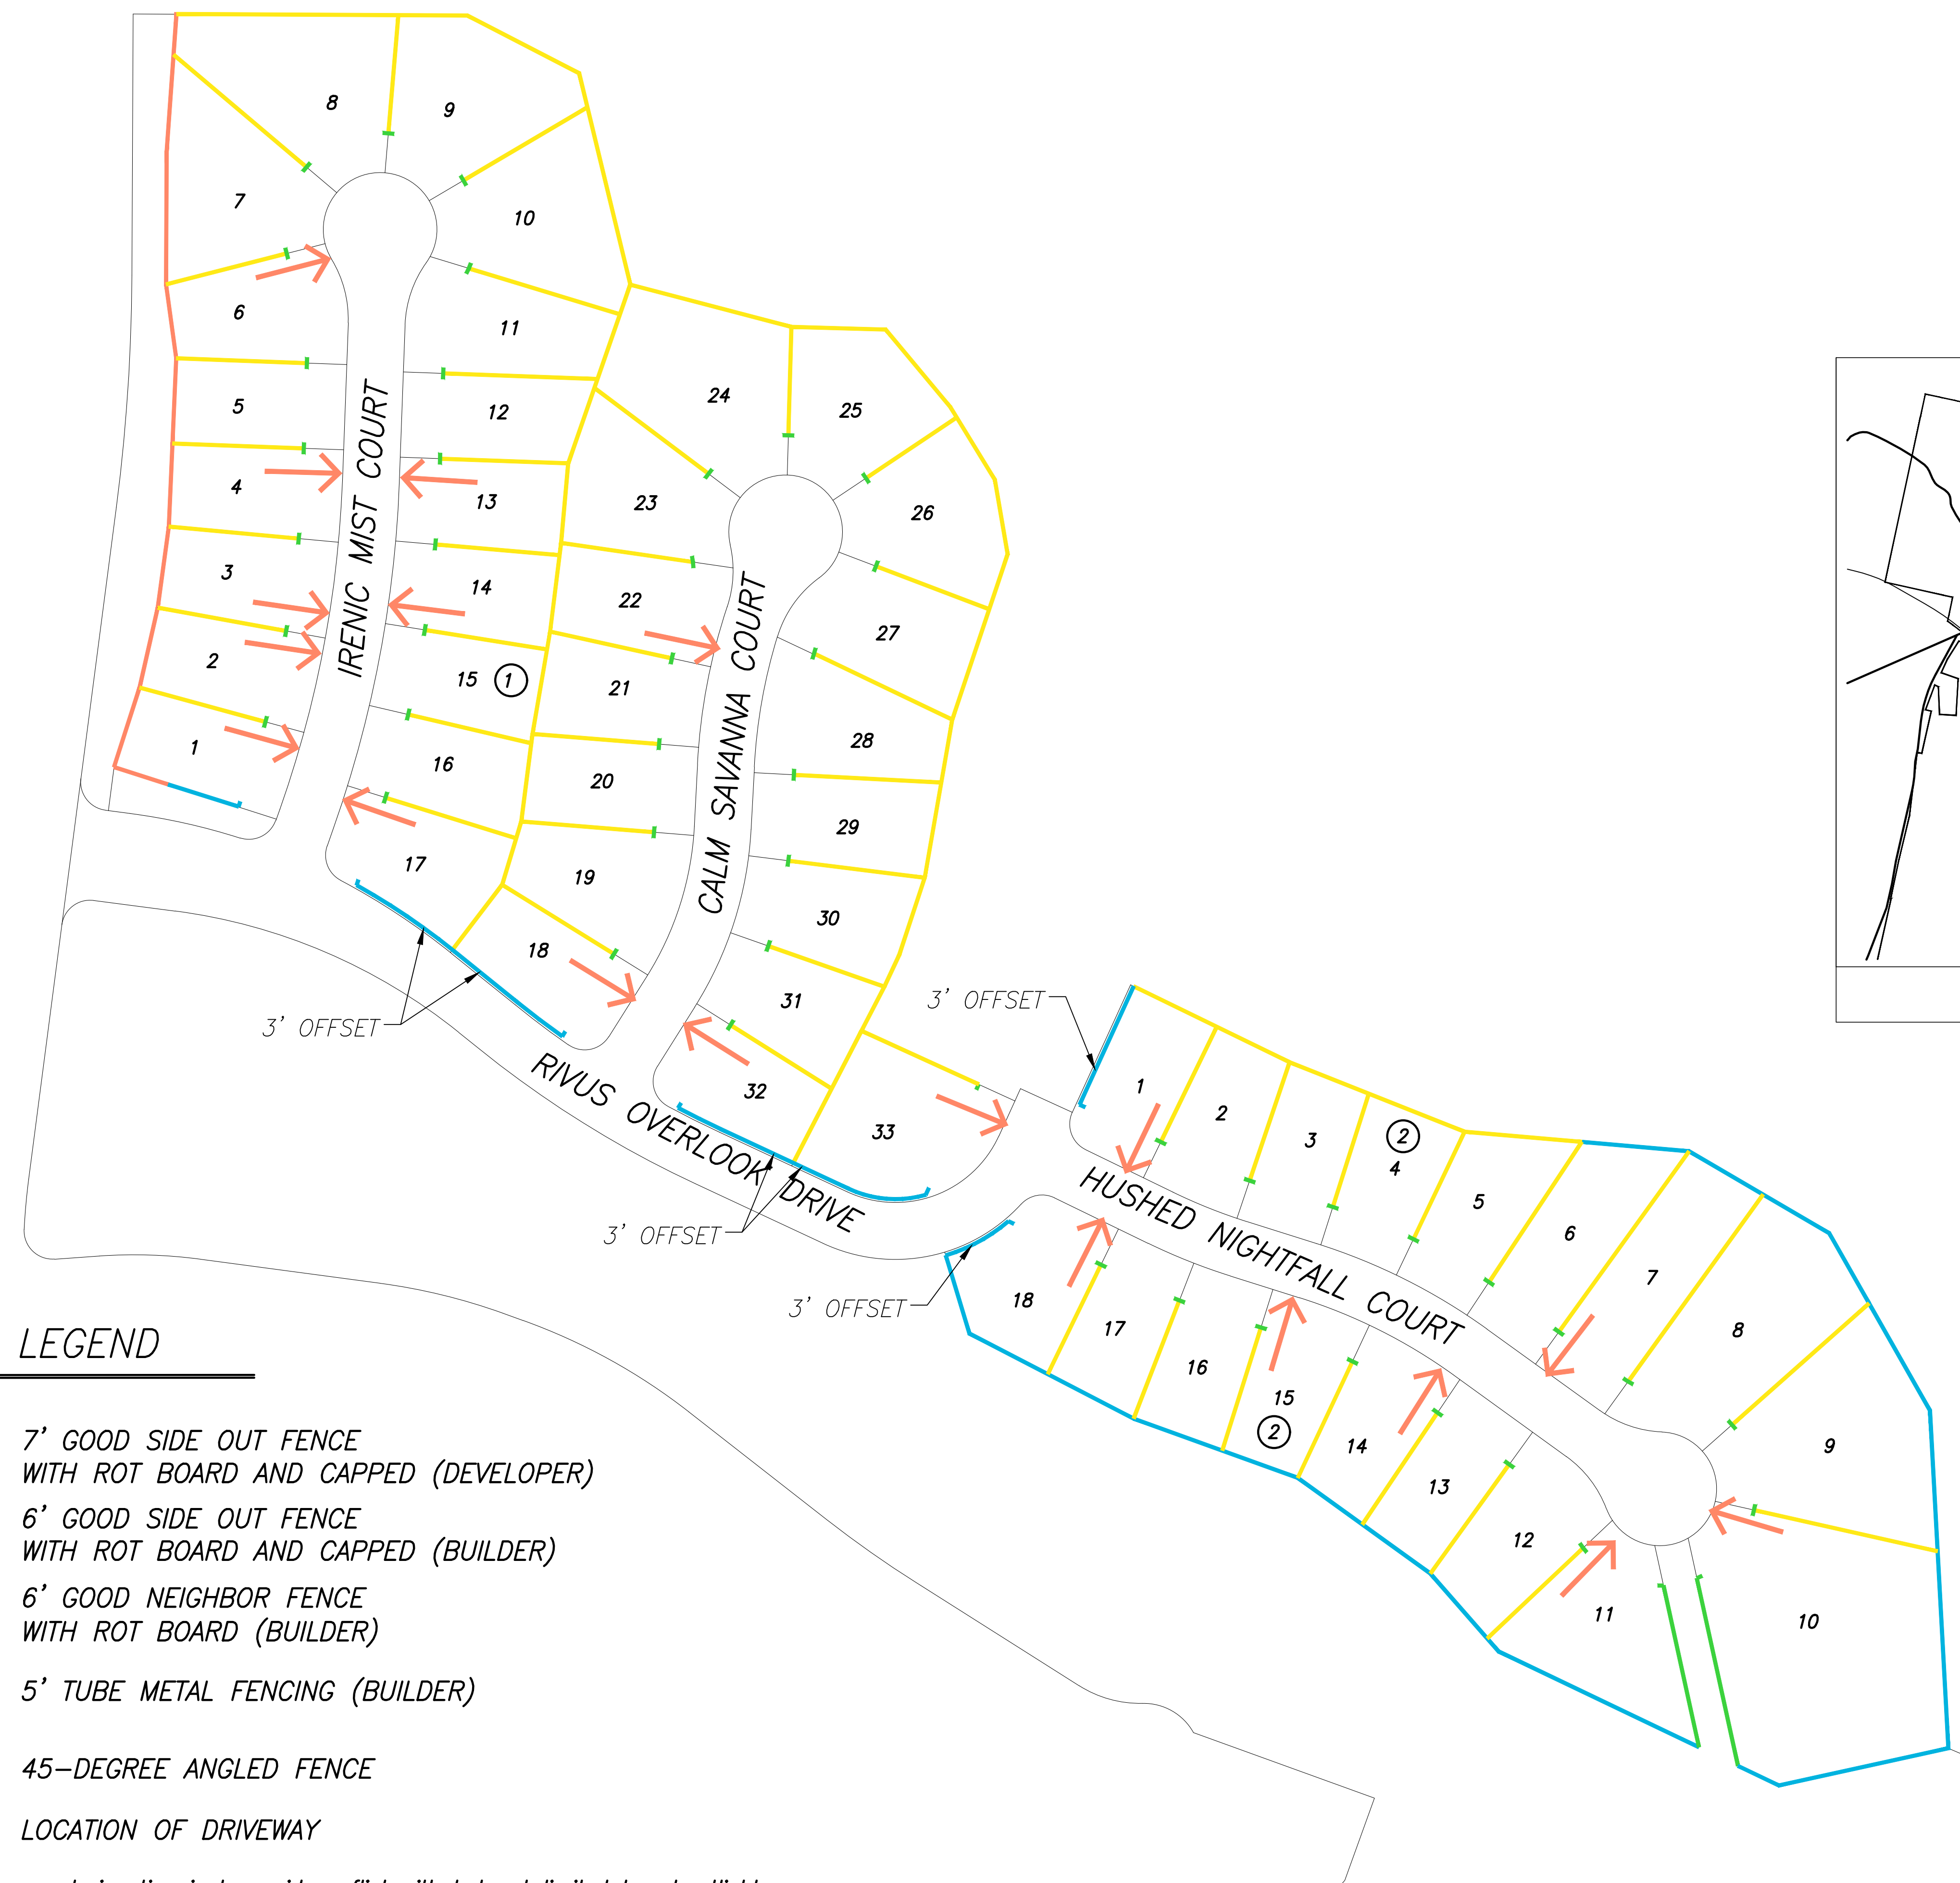





SCALE N.T.S.




### LEGEND

-  7' GOOD SIDE OUT FENCE WITH ROT BOARD AND CAPPED (DEVELOPER)
-  6' GOOD SIDE OUT FENCE WITH ROT BOARD AND CAPPED (BUILDER)
-  6' GOOD NEIGHBOR FENCE WITH ROT BOARD (BUILDER)
-  5' TUBE METAL FENCING (BUILDER)
-  45-DEGREE ANGLED FENCE
-  LOCATION OF DRIVEWAY

\*Note: The intent of the driveway designation is to avoid conflict with but not limited to: streetlights, manholes, large inlets, radius of curbs, intersections, corners and neighborhood entrances.

# The Woodlands Hills

EXHIBIT  
 HF MANAGEMENT DEVELOPMENT COMPANY, LLC  
 THE WOODLANDS HILLS SECTION 1  
 FENCING & DRIVEWAY EXHIBIT

**LJA Engineering, Inc.**   
 2929 Briarpark Drive Phone 713.953.5200  
 Suite 600 Fax 713.953.5026  
 Houston, Texas 77042 FRN - F-1386  
 DATE: 4/19/2019 SHEET NO. 1 OF 1

Data Time: Fri, 19 Apr 2019 11:38am  
Path Name: I:\Projects\047A\0200\0201\woodlands\WH1 Section 1 Fencing Exhibit.dwg